







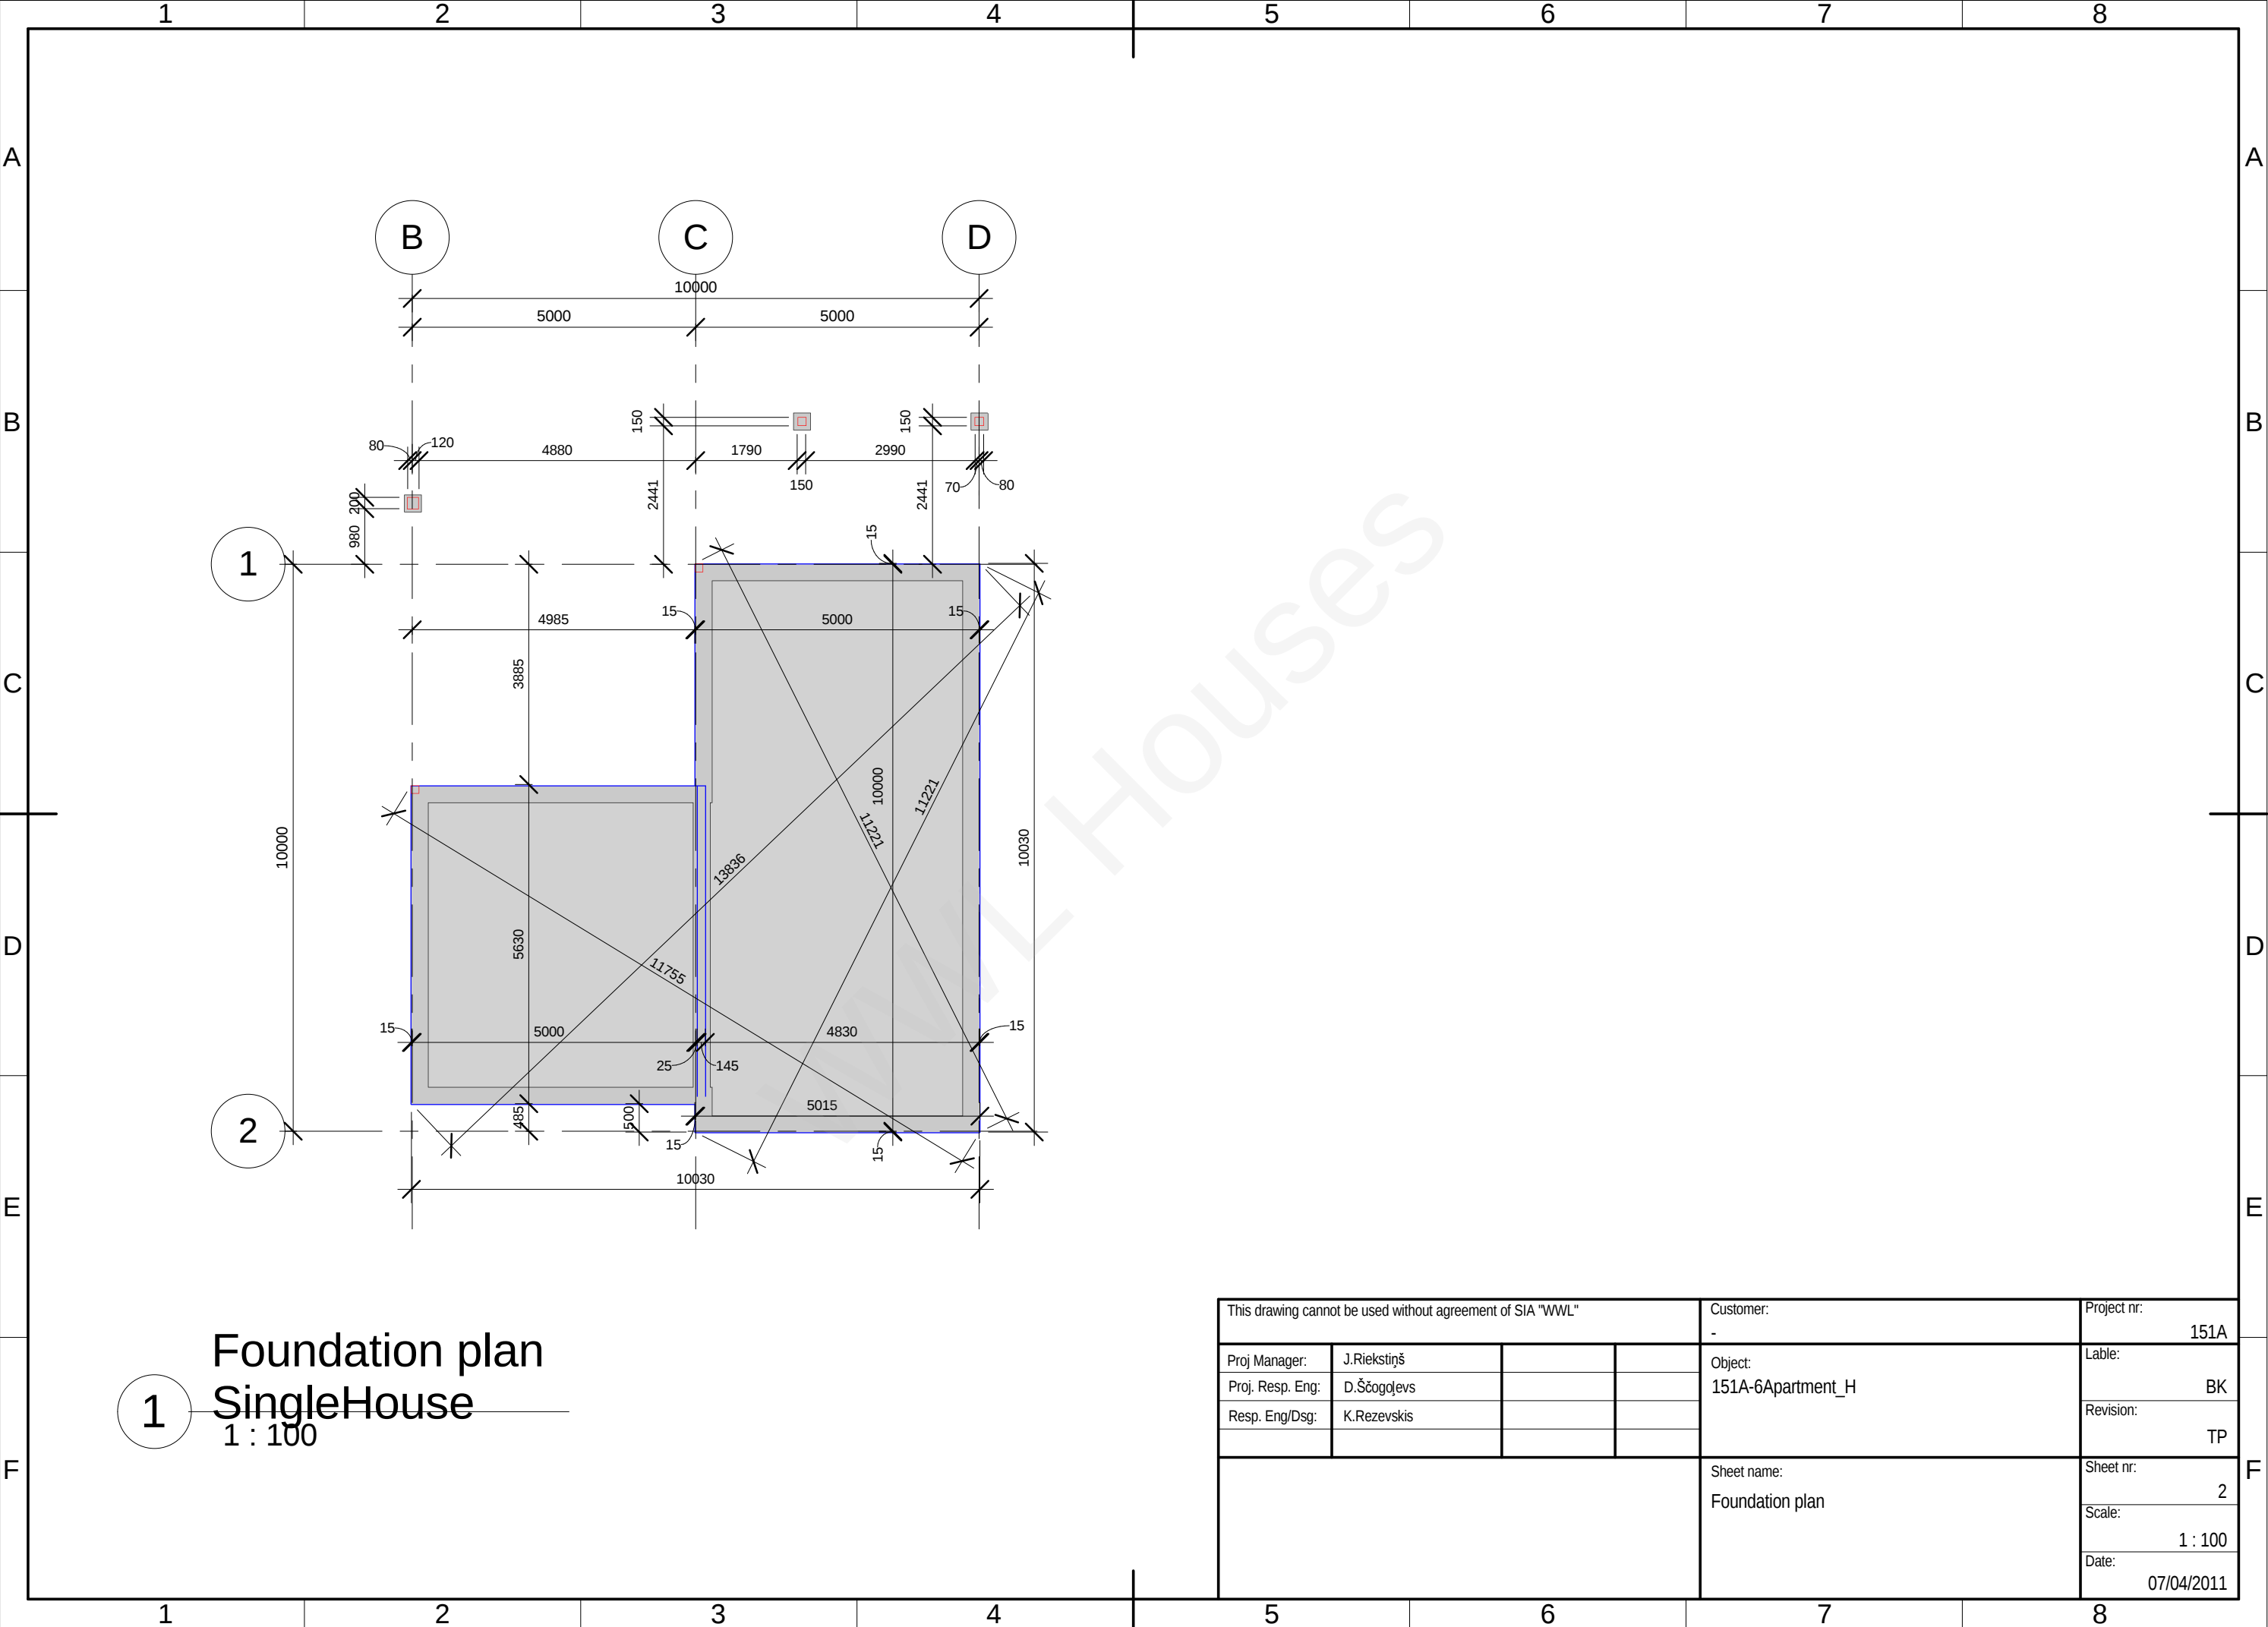


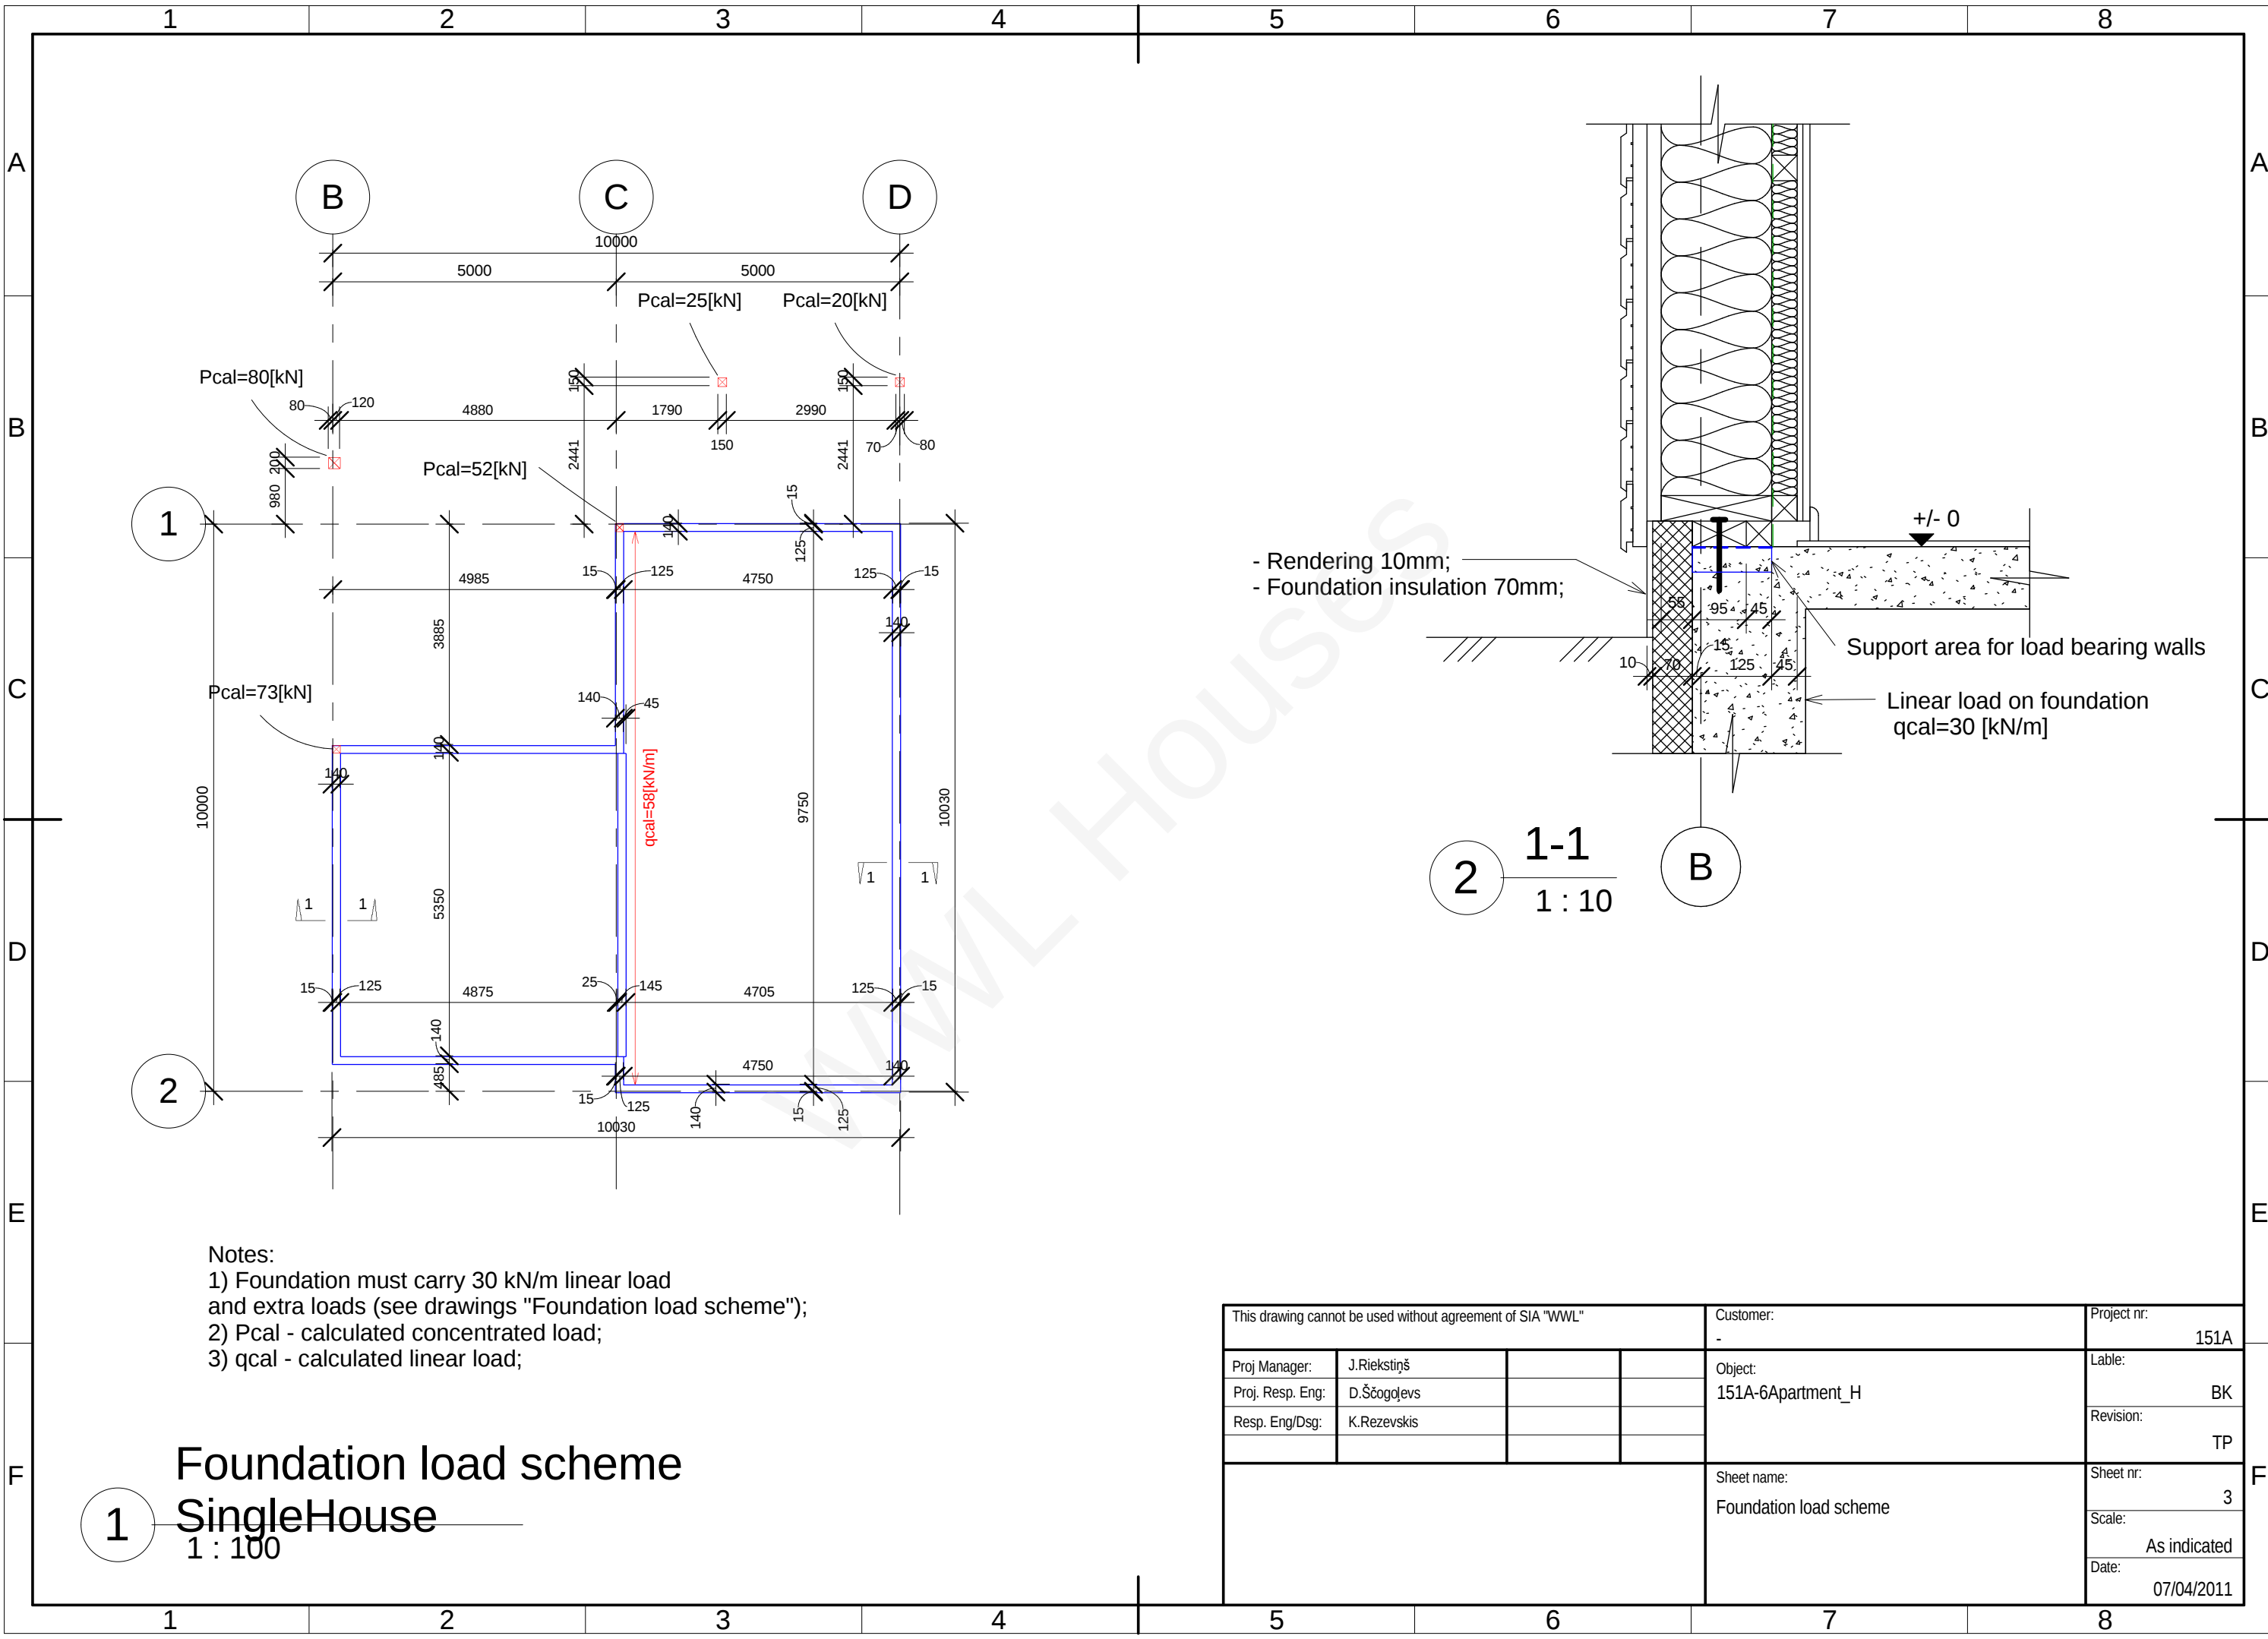

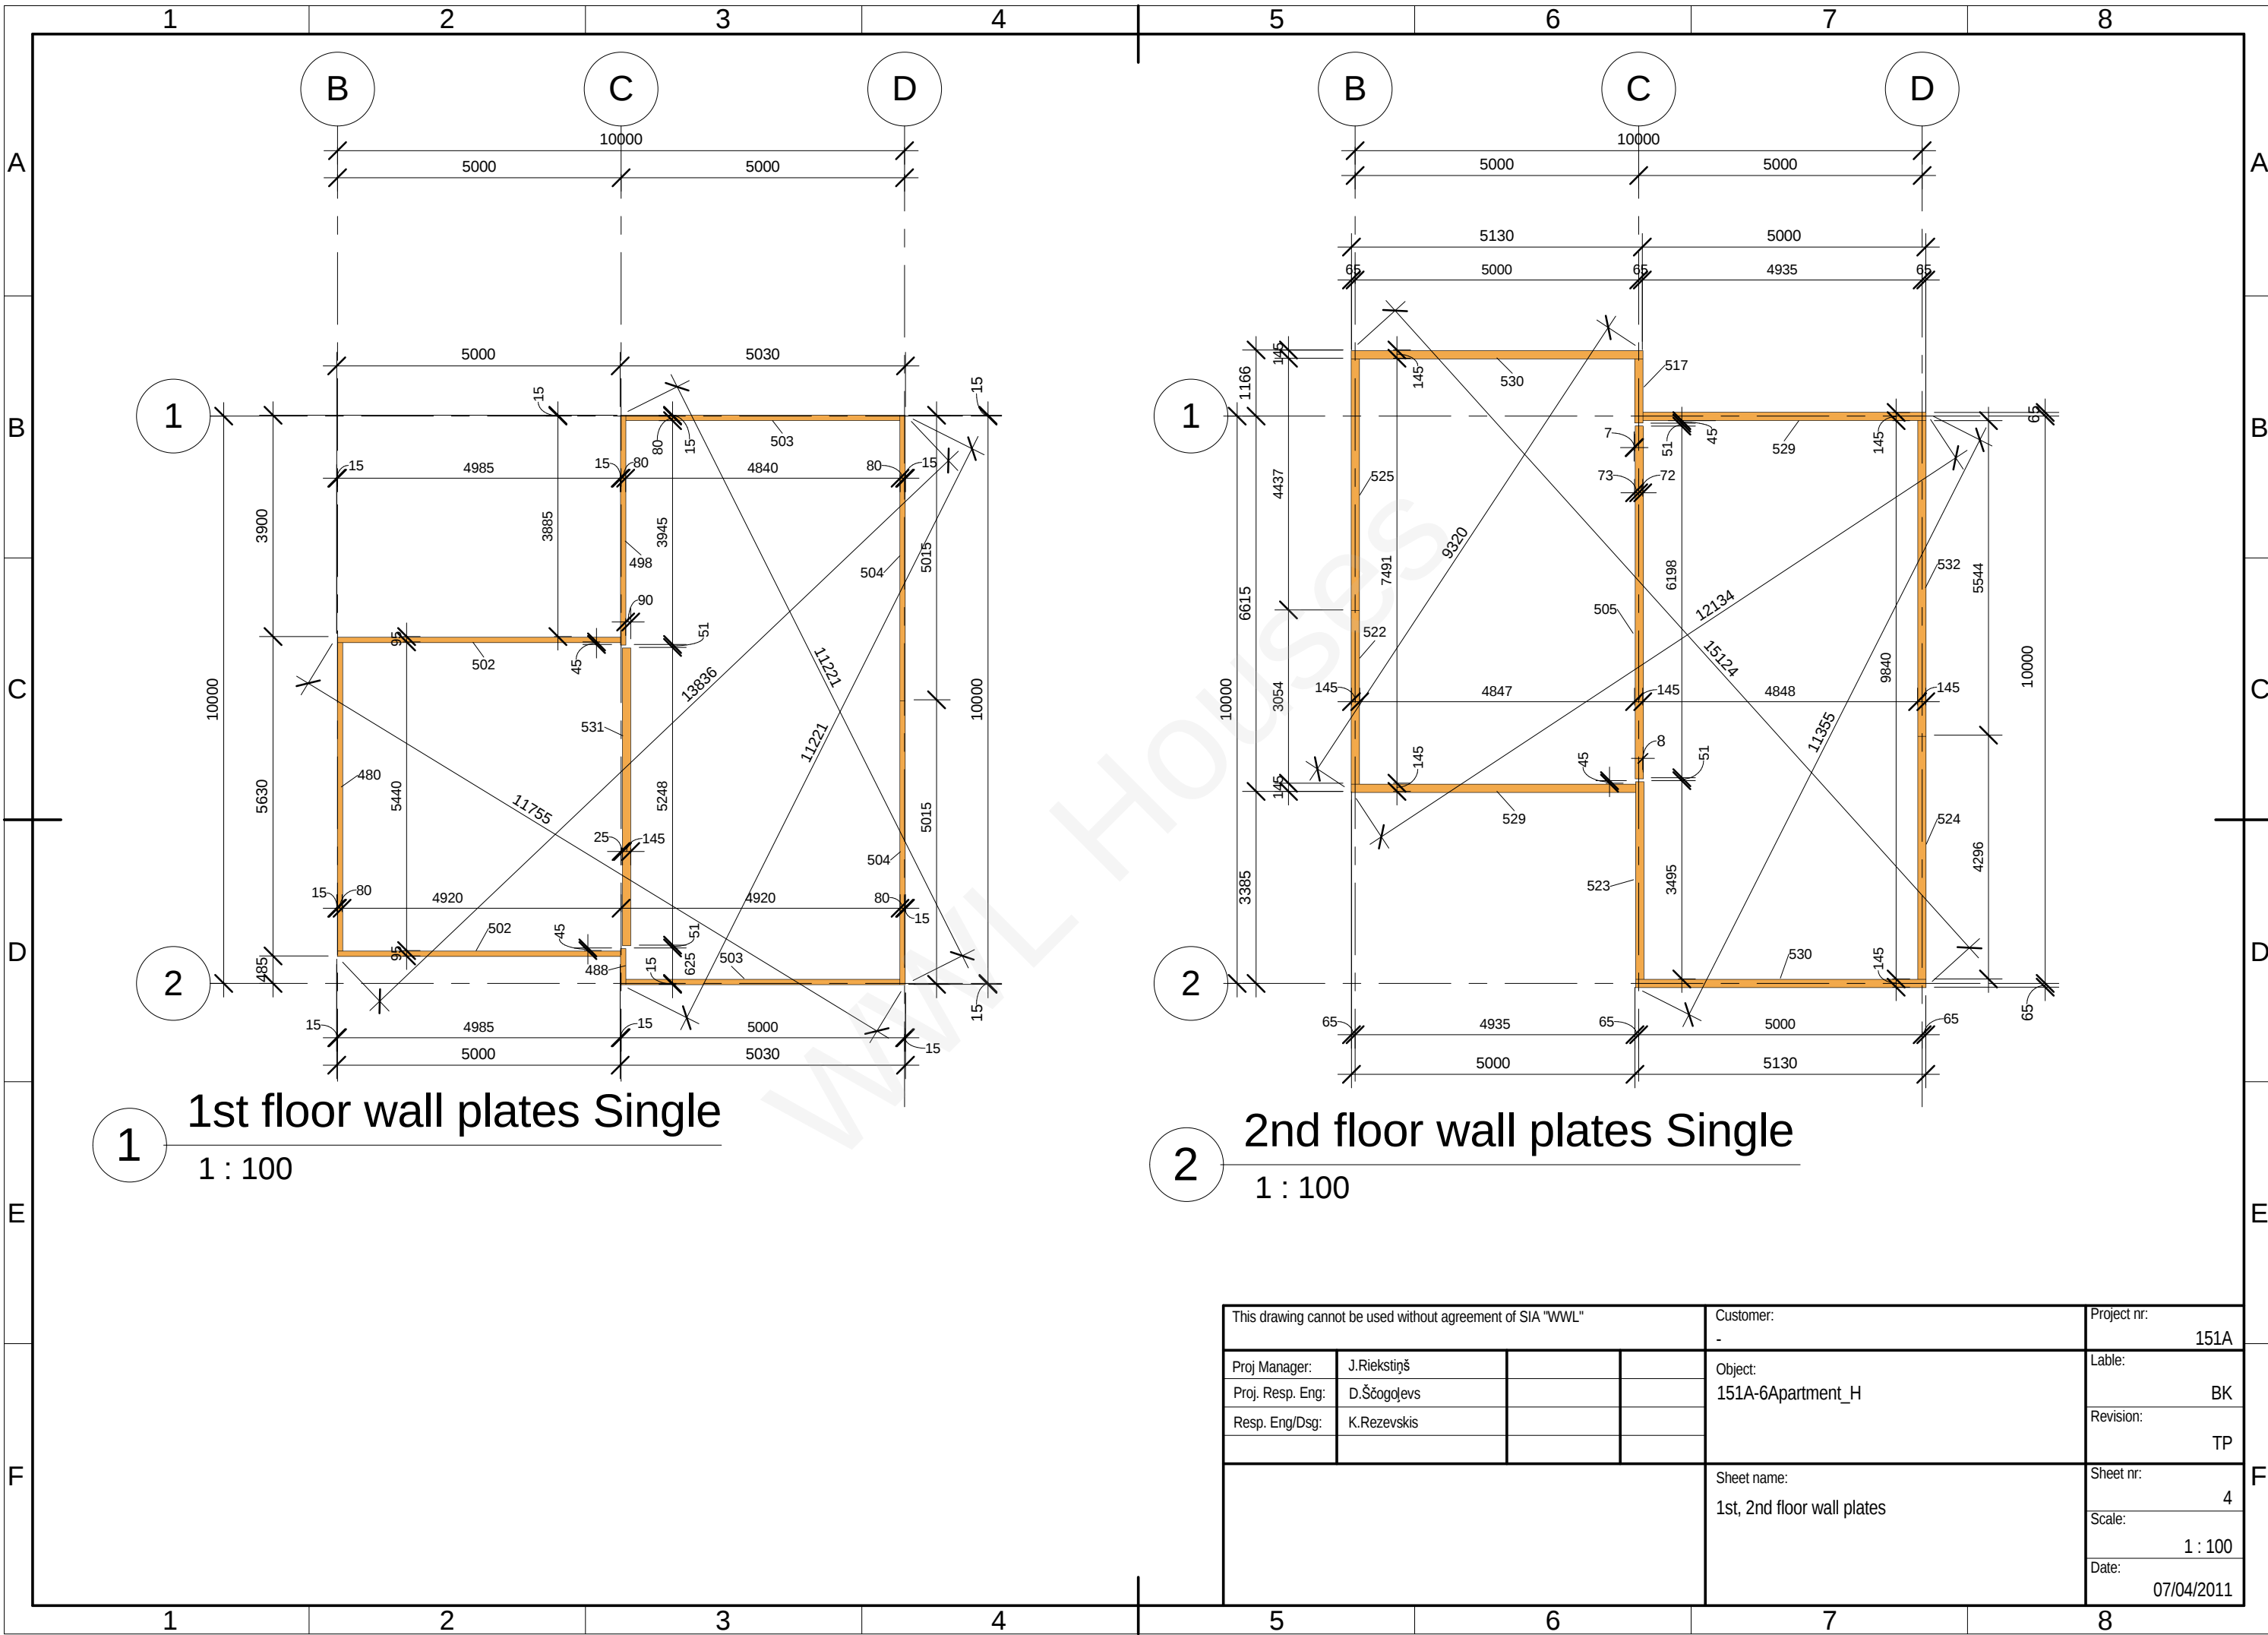


|                                                            |             |  |  |                                           |  |                     |  |
|------------------------------------------------------------|-------------|--|--|-------------------------------------------|--|---------------------|--|
| This drawing cannot be used without agreement of SIA "WWL" |             |  |  | Customer:<br>-                            |  | Project nr:<br>151A |  |
| Proj Manager:                                              | J.Riekstiņš |  |  | Object:<br>151A-6Apartment_H              |  | Label:<br>BK        |  |
| Proj. Resp. Eng:                                           | D.Ščogolevs |  |  |                                           |  | Revision:<br>TP     |  |
| Resp. Eng/Dsg:                                             | K.Rezevskis |  |  |                                           |  |                     |  |
|                                                            |             |  |  |                                           |  |                     |  |
|                                                            |             |  |  | Sheet name:<br>1st, 2nd floor wall plates |  | Sheet nr:<br>4      |  |
|                                                            |             |  |  |                                           |  | Scale:<br>1 : 100   |  |
|                                                            |             |  |  |                                           |  | Date:<br>07/04/2011 |  |
|                                                            |             |  |  |                                           |  |                     |  |

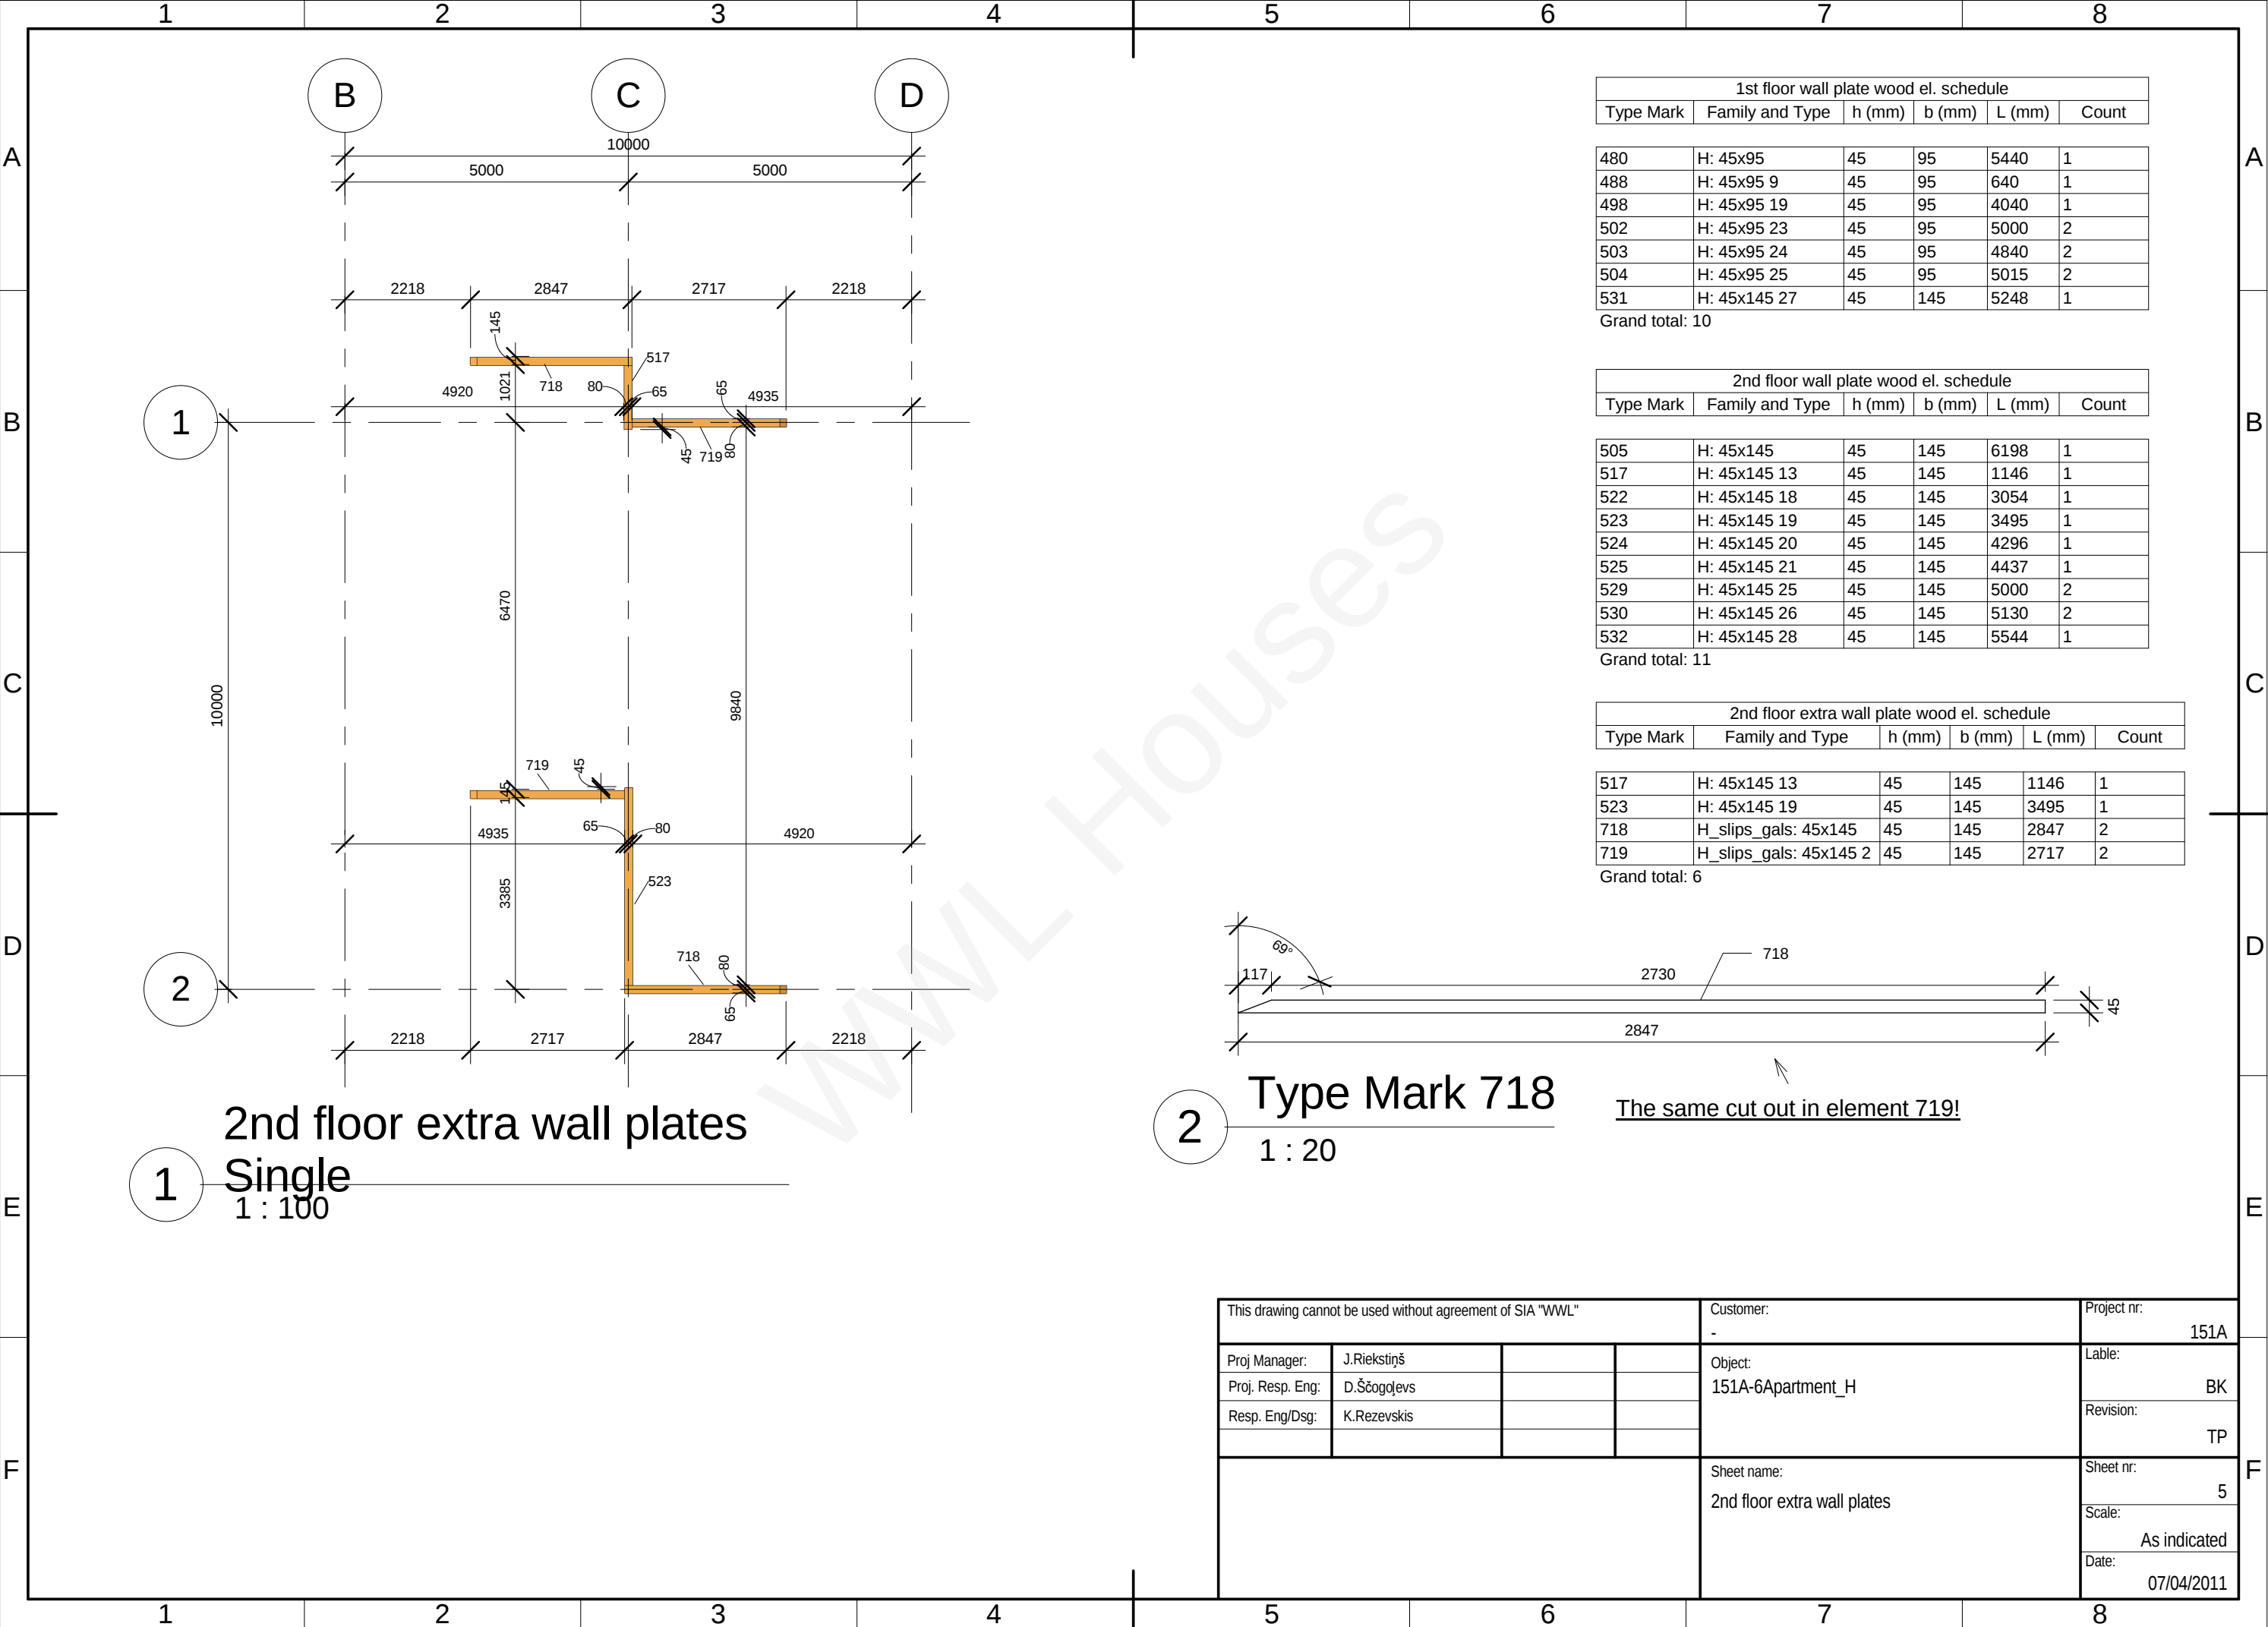

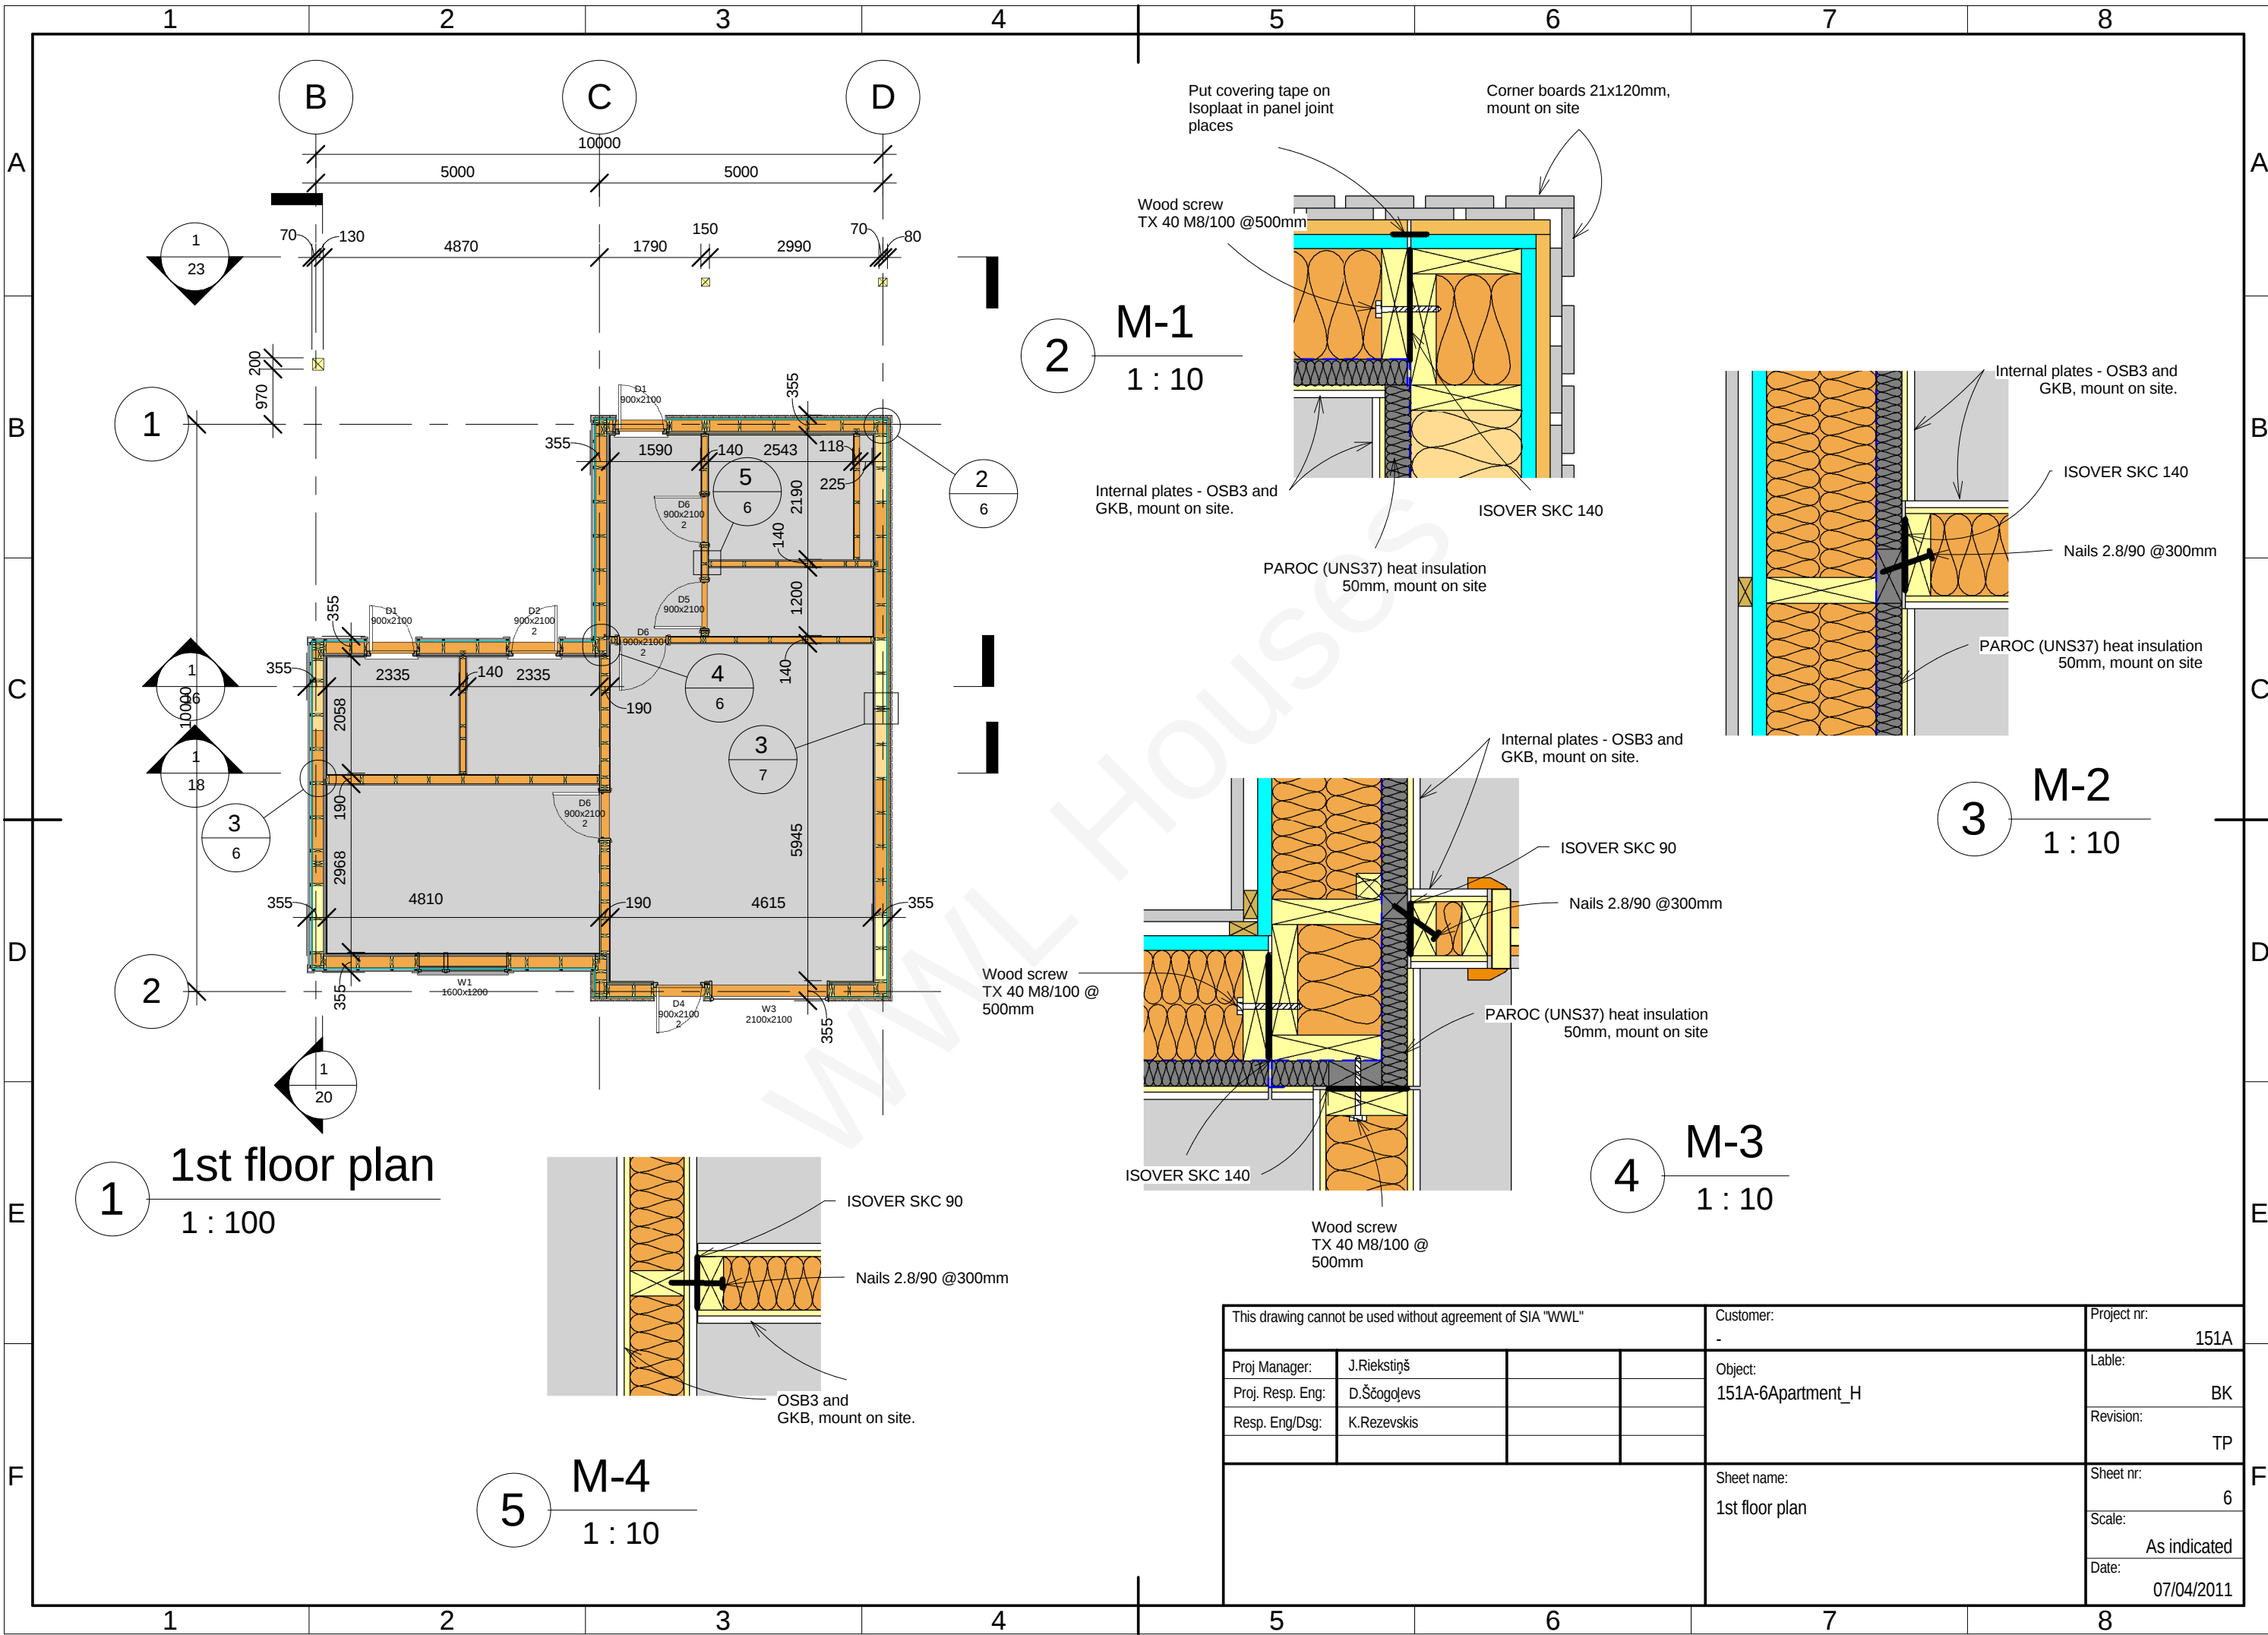

|                                                            |             |  |  |             |                   |             |              |
|------------------------------------------------------------|-------------|--|--|-------------|-------------------|-------------|--------------|
| This drawing cannot be used without agreement of SIA "WWL" |             |  |  | Customer:   | -                 | Project nr: | 151A         |
| Proj Manager:                                              | J.Riekstiņš |  |  | Object:     | 151A-6Apartment_H | Label:      | BK           |
| Proj. Resp. Eng:                                           | D.Ščogolevs |  |  |             |                   | Revision:   | TP           |
| Resp. Eng/Dsg:                                             | K.Rezevskis |  |  |             |                   | Sheet nr:   | 6            |
|                                                            |             |  |  | Sheet name: | 1st floor plan    | Scale:      | As indicated |
|                                                            |             |  |  |             |                   | Date:       | 07/04/2011   |



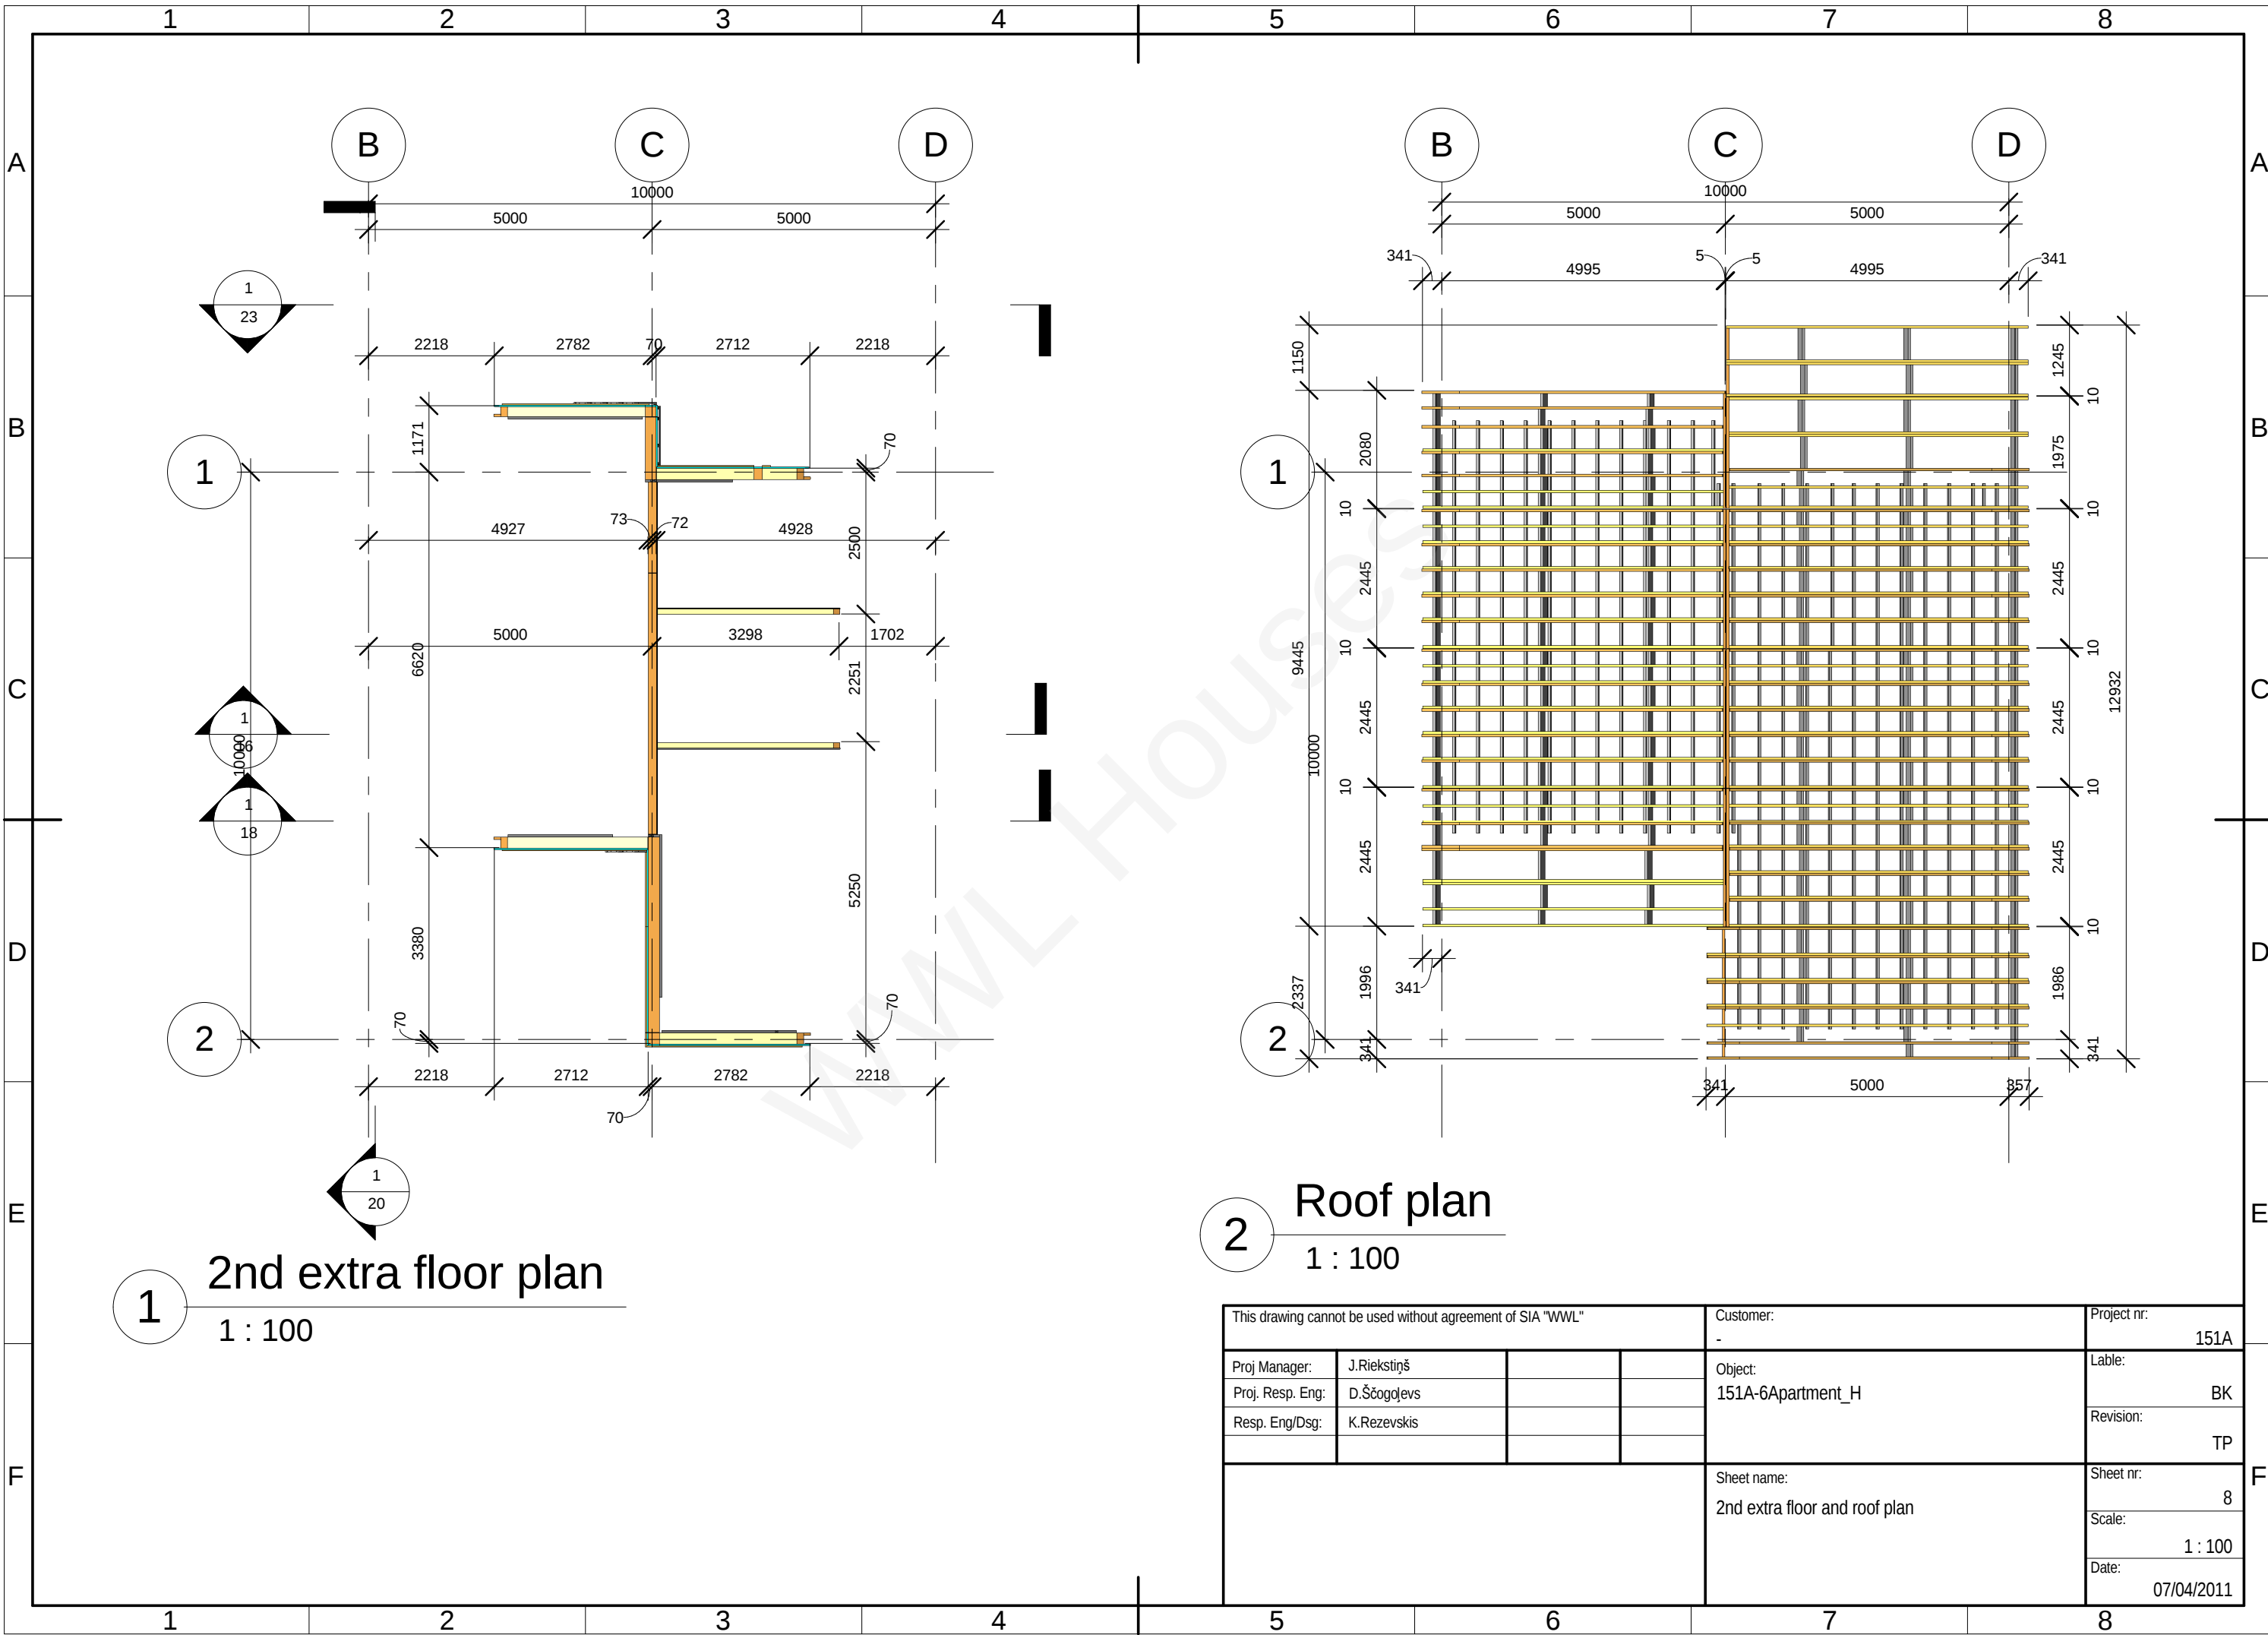

|                                                            |             |  |  |             |                               |             |            |
|------------------------------------------------------------|-------------|--|--|-------------|-------------------------------|-------------|------------|
| This drawing cannot be used without agreement of SIA "WWL" |             |  |  | Customer:   | -                             | Project nr: | 151A       |
| Proj Manager:                                              | J.Riekstiņš |  |  | Object:     | 151A-6Apartment_H             | Label:      | BK         |
| Proj. Resp. Eng:                                           | D.Ščogolevs |  |  |             |                               | Revision:   | TP         |
| Resp. Eng/Dsg:                                             | K.Rezevskis |  |  |             |                               | Sheet nr:   | 8          |
|                                                            |             |  |  | Sheet name: | 2nd extra floor and roof plan | Scale:      | 1 : 100    |
|                                                            |             |  |  |             |                               | Date:       | 07/04/2011 |

Steel profile plate LEWIS -  
mount on site

1

2

Intermediate floor plan

1 : 100

- 1) Additional OSB3 22mm plates - mount on site.  
2) Additional heat insulation ISOVER (KL 37) -  
100+100mm, mount on site.

2

3

M-8

1 : 10

Fasten panel F11 to F9  
with 5psc. wood screws  
TX 40 M8/100

Put ISOVER SKC 140  
between panels F11 and F9

1


2

Intermediate floor beams


1 : 100

1


|                                                            |             |  |  |                                        |  |                        |  |
|------------------------------------------------------------|-------------|--|--|----------------------------------------|--|------------------------|--|
| This drawing cannot be used without agreement of SIA "WWL" |             |  |  | Customer:<br>-                         |  | Project nr:<br>151A    |  |
| Proj Manager:                                              | J.Riekstiņš |  |  | Object:<br>151A-6Apartment_H           |  | Label:<br>BK           |  |
| Proj. Resp. Eng:                                           | D.Ščogolevs |  |  |                                        |  | Revision:<br>TP        |  |
| Resp. Eng/Dsg:                                             | K.Rezevskis |  |  |                                        |  | Sheet nr:<br>9         |  |
|                                                            |             |  |  | Sheet name:<br>Intermediate floor plan |  | Scale:<br>As indicated |  |
|                                                            |             |  |  |                                        |  | Date:<br>07/04/2011    |  |

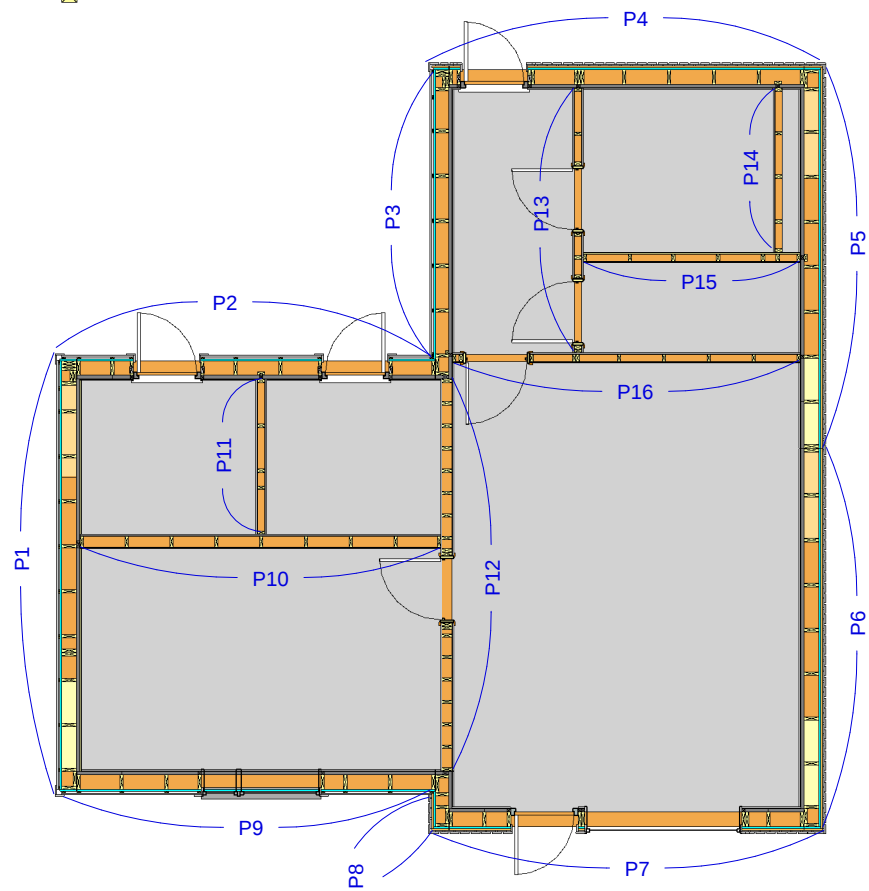

1 1st floor panel scheme  
SingleH  
1 : 100

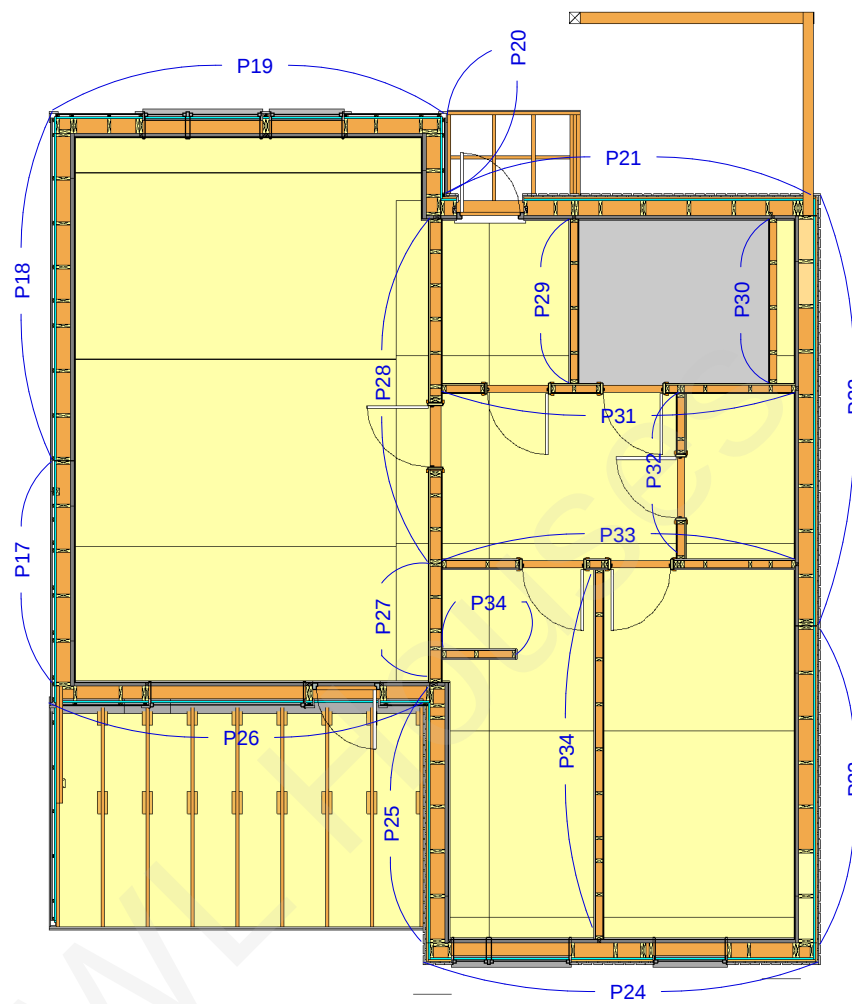


2 2nd floor panel scheme  
SingleH  
1 : 100

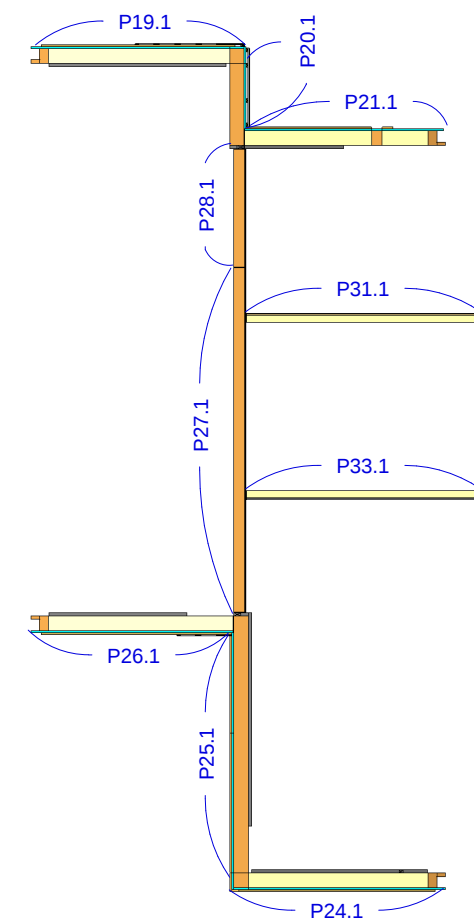


3 2nd floor extra panel scheme  
SingleH  
1 : 100

|                                                            |             |  |  |                            |             |
|------------------------------------------------------------|-------------|--|--|----------------------------|-------------|
| This drawing cannot be used without agreement of SIA "WWL" |             |  |  | Customer:                  | Project nr: |
|                                                            |             |  |  | -                          | 151A        |
| Proj Manager:                                              | J.Riekstiņš |  |  | Object:                    | Label:      |
| Proj. Resp. Eng:                                           | D.Ščogolevs |  |  | 151A-6Apartment_H          | BK          |
| Resp. Eng/Dsg:                                             | K.Rezevskis |  |  |                            | Revision:   |
|                                                            |             |  |  |                            | TP          |
|                                                            |             |  |  | Sheet name:                | Sheet nr:   |
|                                                            |             |  |  | 1st,2nd floor panel scheme | 10          |
|                                                            |             |  |  |                            | Scale:      |
|                                                            |             |  |  |                            | 1 : 100     |
|                                                            |             |  |  | Date:                      | 07/04/2011  |

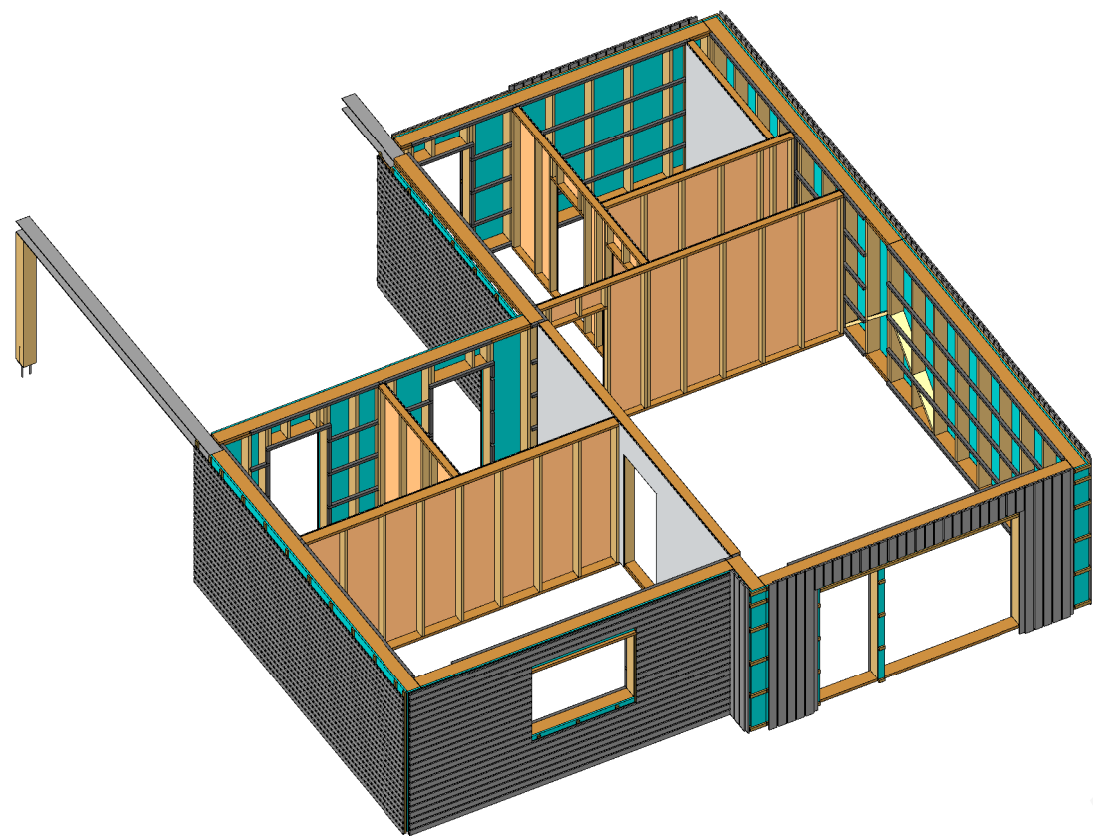

1 1st floor panel scheme 3D

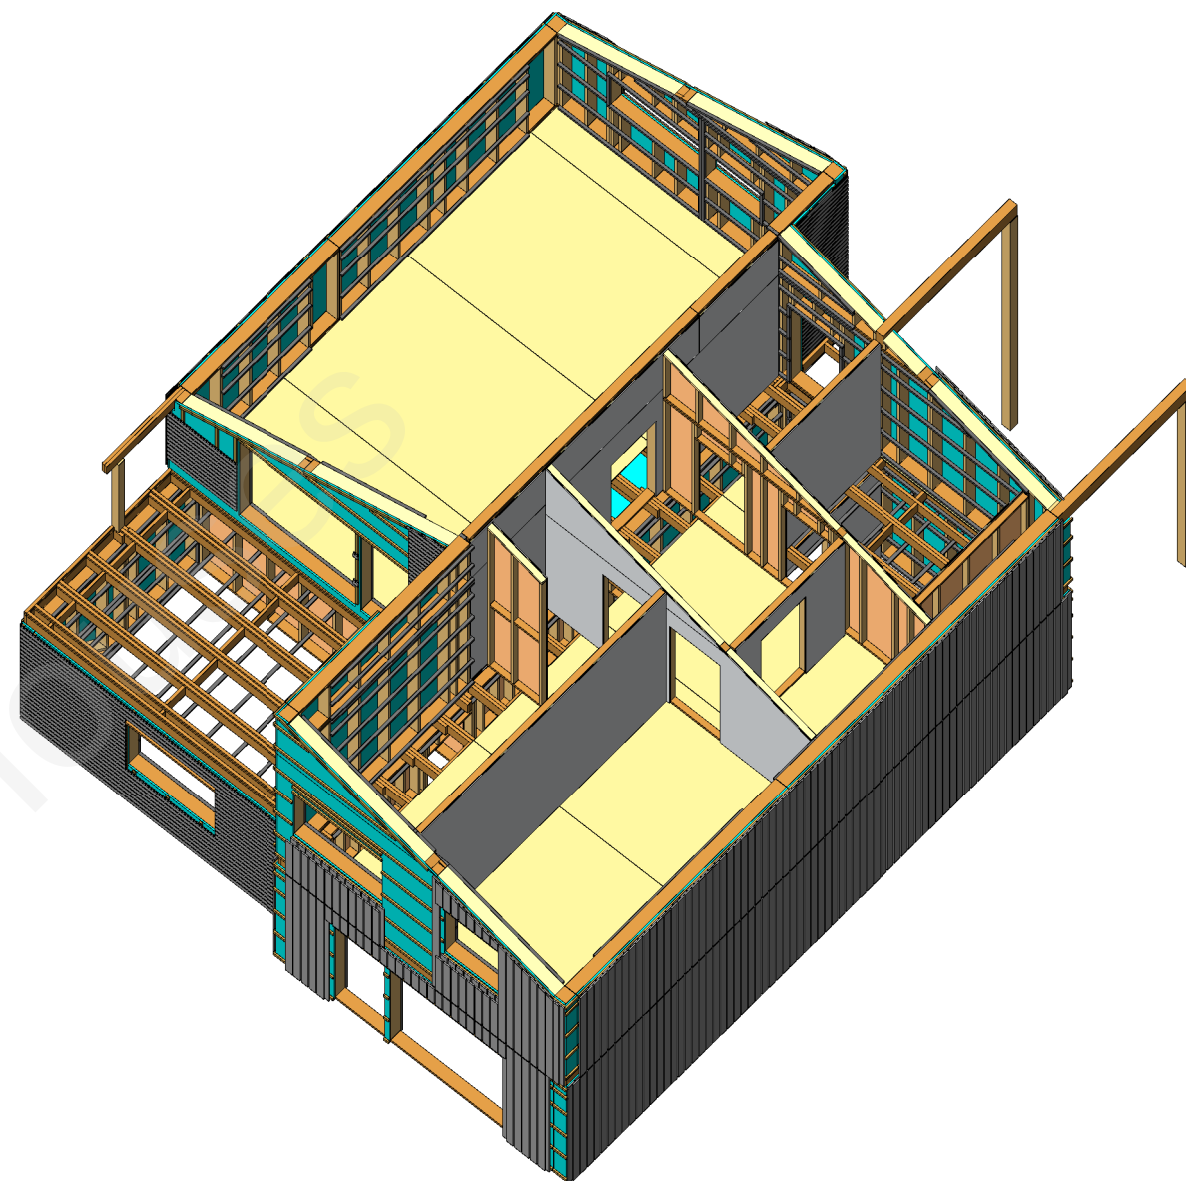


2 2nd floor panel scheme 3D

|                                                            |             |  |  |                               |             |
|------------------------------------------------------------|-------------|--|--|-------------------------------|-------------|
| This drawing cannot be used without agreement of SIA "WWL" |             |  |  | Customer:                     | Project nr: |
|                                                            |             |  |  | -                             | 151A        |
| Proj Manager:                                              | J.Riekstiņš |  |  | Object:                       | Lable:      |
| Proj. Resp. Eng:                                           | D.Ščogolevs |  |  | 151A-6Apartment_H             | BK          |
| Resp. Eng/Dsg:                                             | K.Rezevskis |  |  |                               | Revision:   |
|                                                            |             |  |  |                               | TP          |
|                                                            |             |  |  | Sheet name:                   | Sheet nr:   |
|                                                            |             |  |  | 1st,2nd floor panel scheme 3D | 11          |
|                                                            |             |  |  |                               | Scale:      |
|                                                            |             |  |  |                               | Date:       |
|                                                            |             |  |  |                               | 07/04/2011  |


1

Intermediate floor panel  
scheme SingleH  
1 : 100

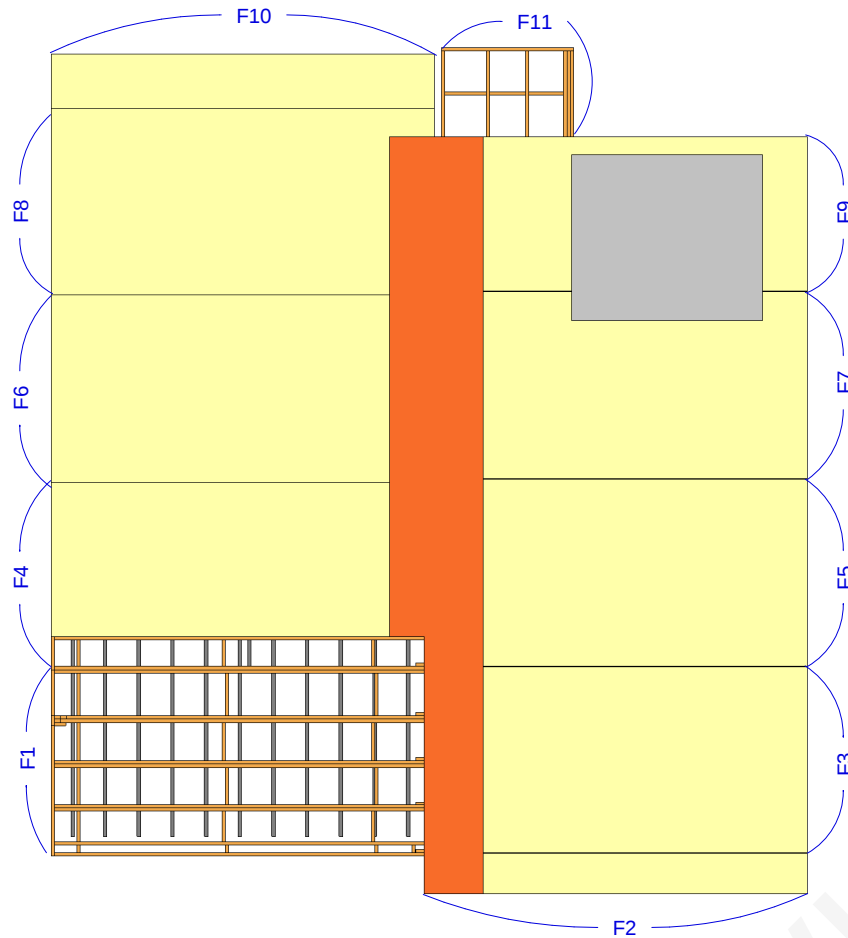


2


Roof panel scheme SingleH  
1 : 100

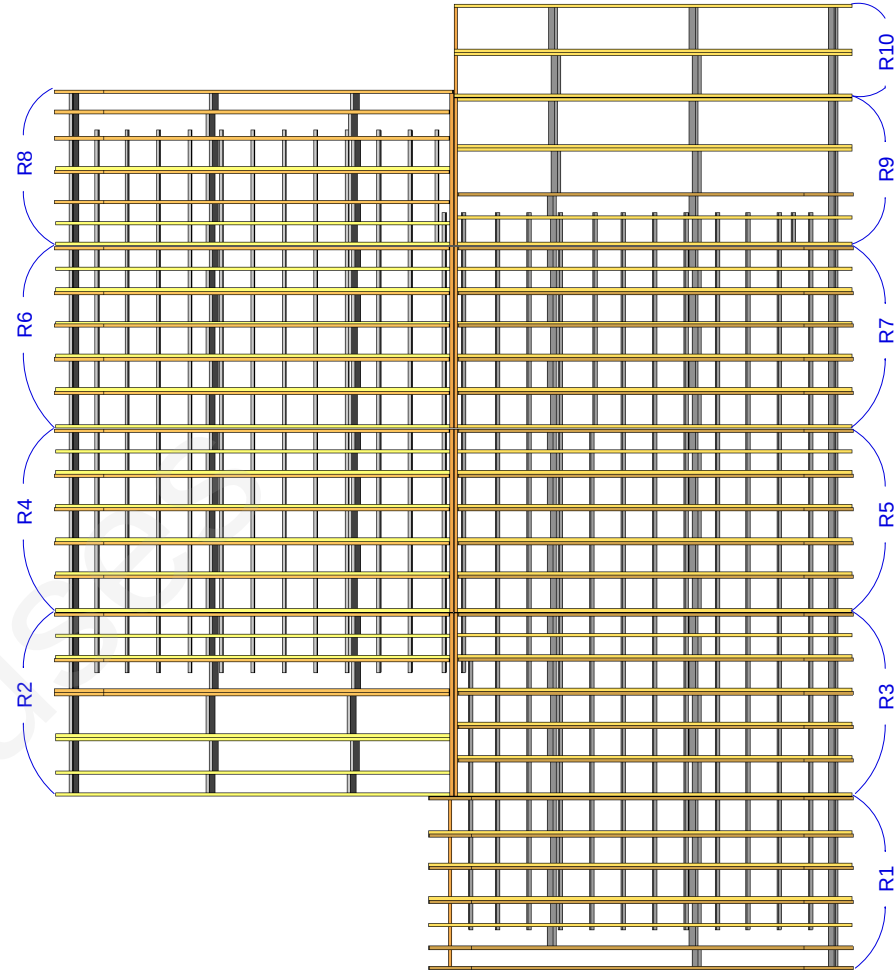

|                                                            |             |  |  |                                    |             |
|------------------------------------------------------------|-------------|--|--|------------------------------------|-------------|
| This drawing cannot be used without agreement of SIA "WWL" |             |  |  | Customer:                          | Project nr: |
|                                                            |             |  |  | -                                  | 151A        |
| Proj Manager:                                              | J.Riekstiņš |  |  | Object:                            | Label:      |
| Proj. Resp. Eng:                                           | D.Ščogolevs |  |  | 151A-6Apartment_H                  | BK          |
| Resp. Eng/Dsg:                                             | K.Rezevskis |  |  |                                    | Revision:   |
|                                                            |             |  |  |                                    | TP          |
|                                                            |             |  |  | Sheet name:                        | Sheet nr:   |
|                                                            |             |  |  | Intermediate and roof panel scheme | 12          |
|                                                            |             |  |  |                                    | Scale:      |
|                                                            |             |  |  |                                    | 1 : 100     |
|                                                            |             |  |  | Date:                              | 07/04/2011  |

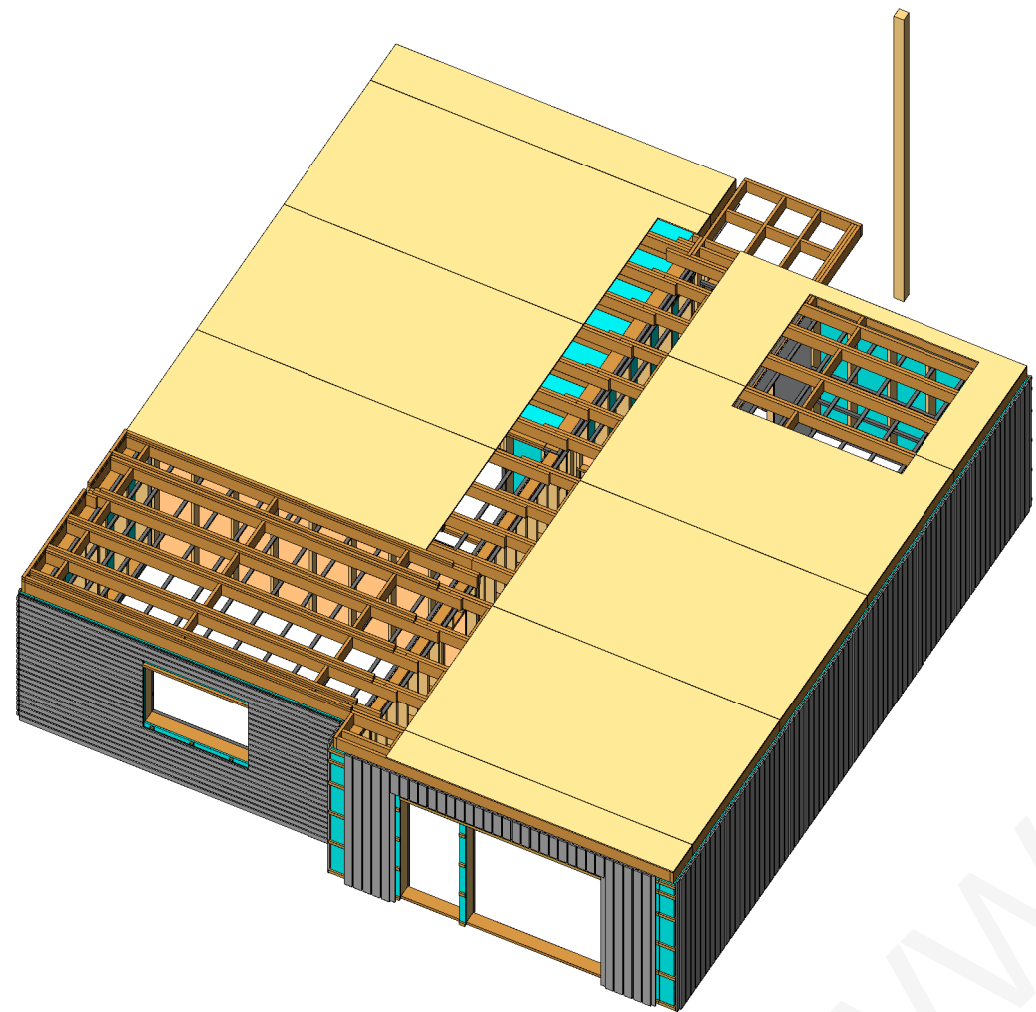


1 Intermediate floor panel  
scheme 3D

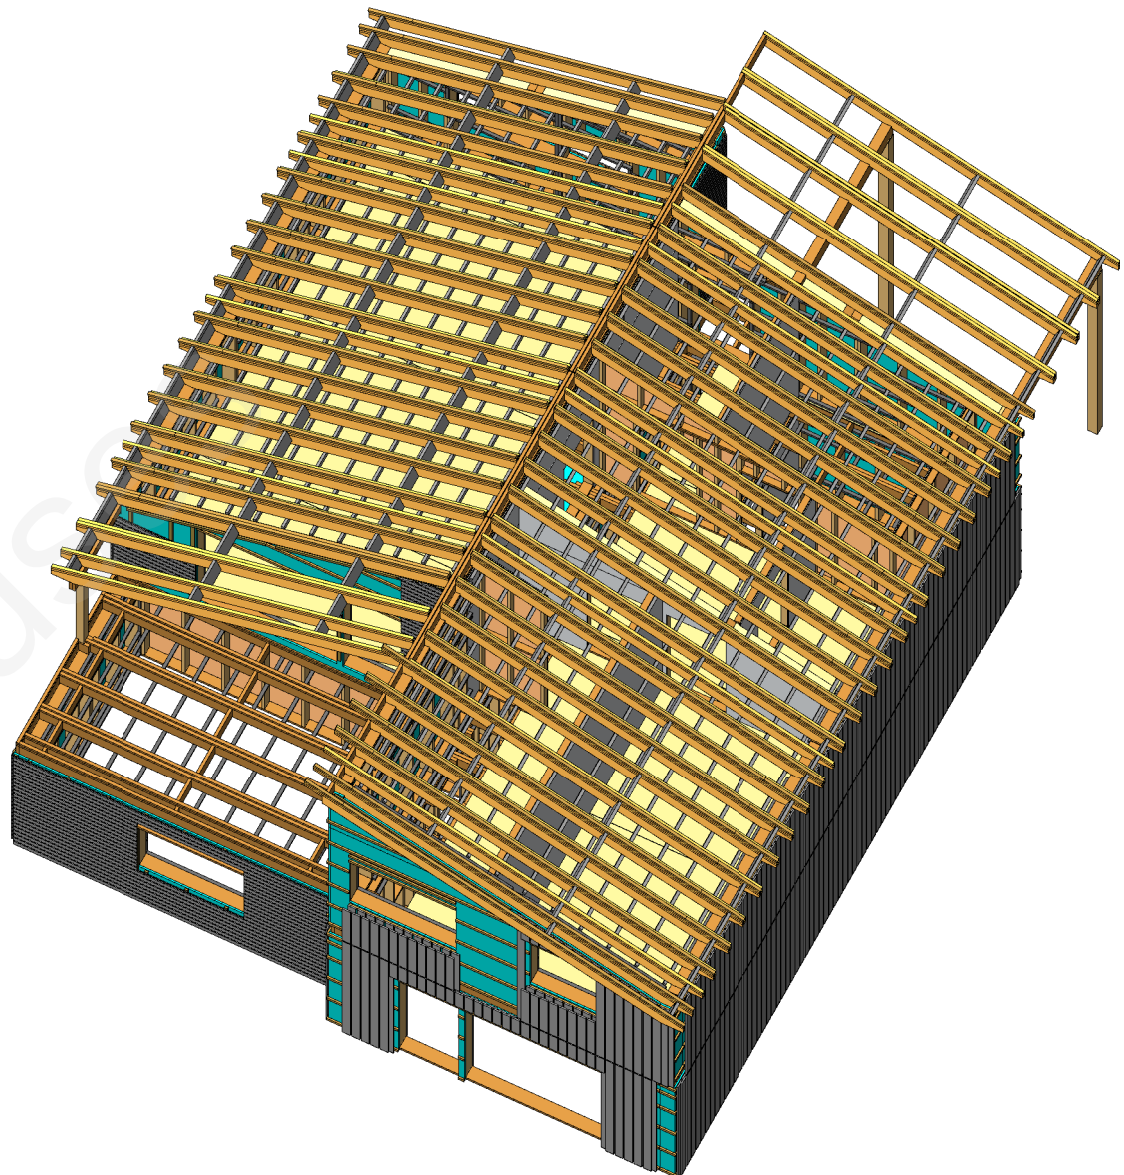


2 Roof panel scheme 3D


|                                                            |             |  |  |             |                                       |             |            |
|------------------------------------------------------------|-------------|--|--|-------------|---------------------------------------|-------------|------------|
| This drawing cannot be used without agreement of SIA "WWL" |             |  |  | Customer:   | -                                     | Project nr: | 151A       |
| Proj Manager:                                              | J.Riekstiņš |  |  | Object:     | 151A-6Apartment_H                     | Label:      | BK         |
| Proj. Resp. Eng:                                           | D.Ščogolevs |  |  |             |                                       | Revision:   | TP         |
| Resp. Eng/Dsg:                                             | K.Rezevskis |  |  |             |                                       |             |            |
|                                                            |             |  |  | Sheet name: | Intermediate and roof panel scheme 3D | Sheet nr:   | 13         |
|                                                            |             |  |  |             |                                       | Scale:      |            |
|                                                            |             |  |  |             |                                       | Date:       | 07/04/2011 |

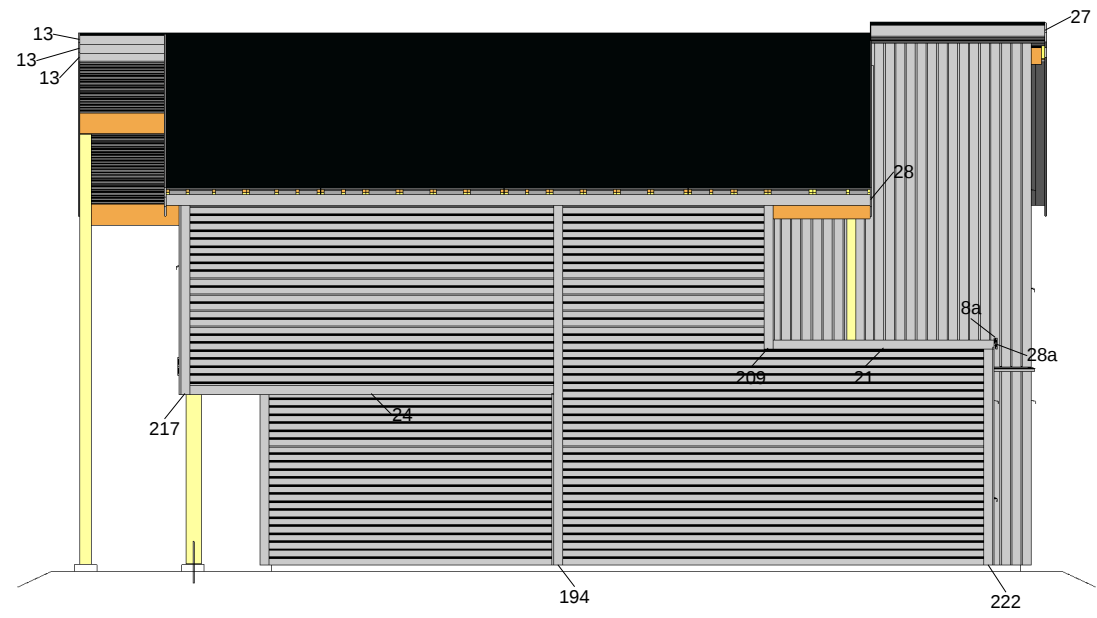


1 Facade 1-2  
1 : 100

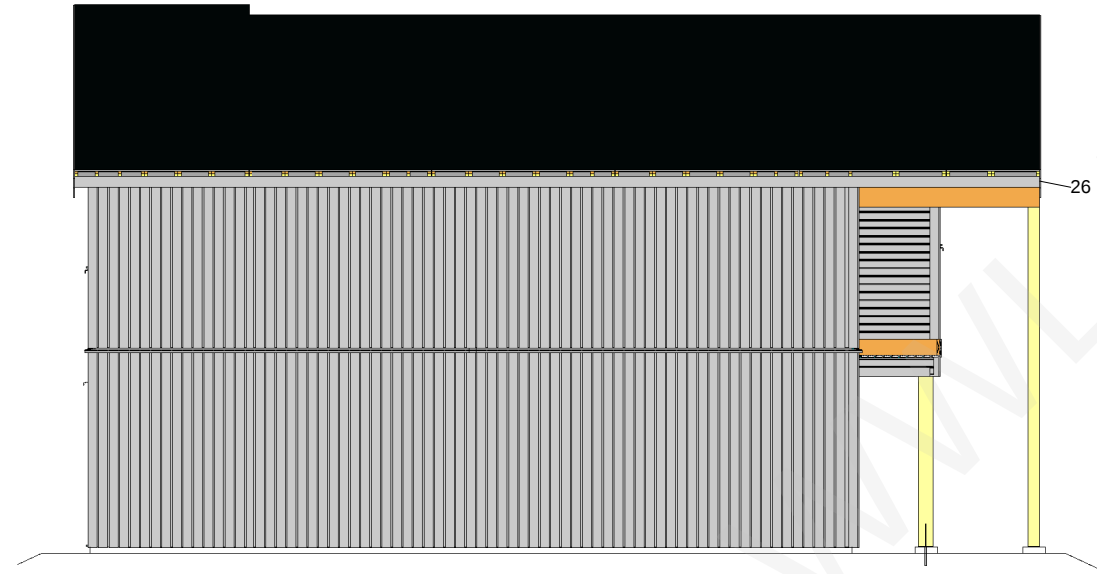

2 Facade 2-1  
1 : 100

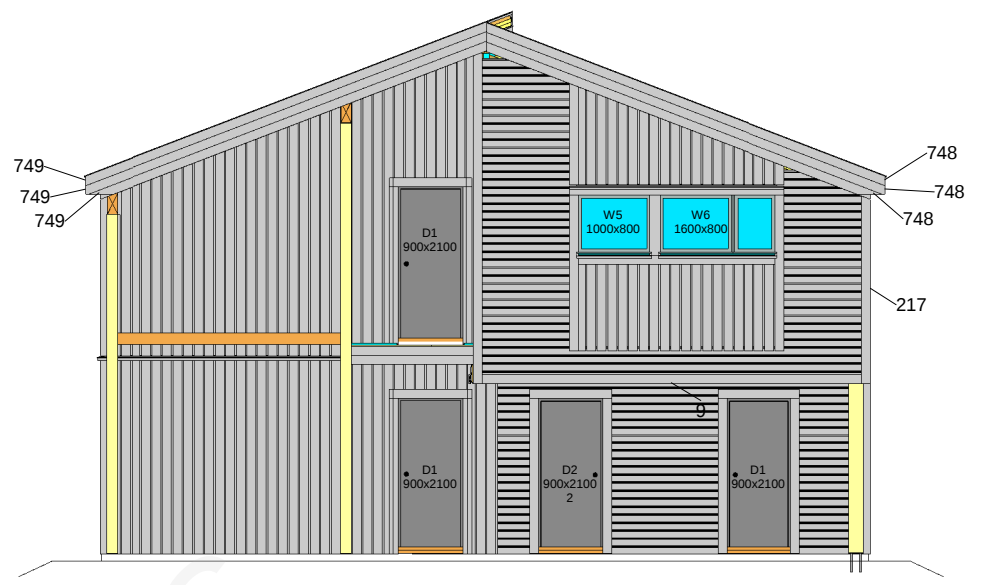


4 Facade D-B  
1 : 100

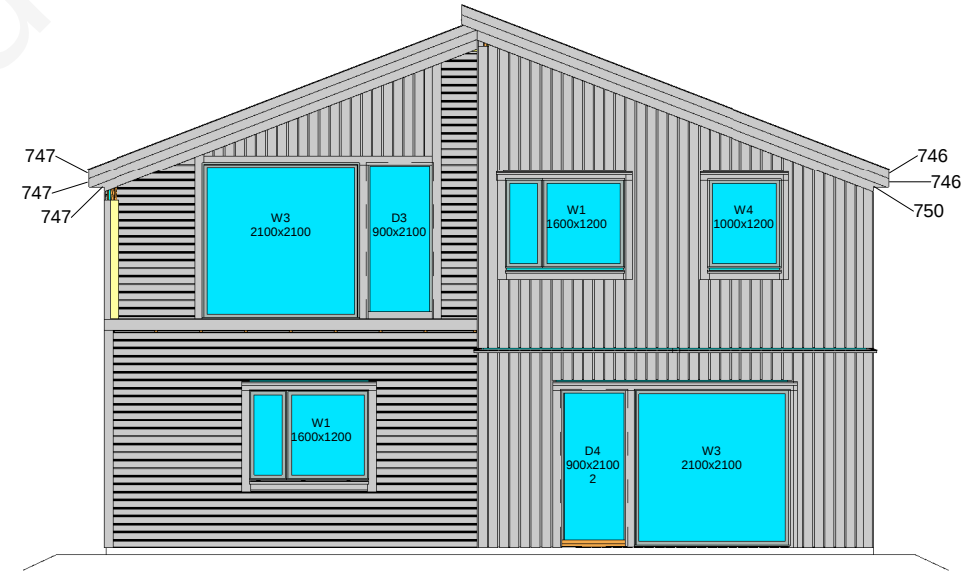

3 Facade B-D  
1 : 100

|                                                            |             |  |  |                            |             |
|------------------------------------------------------------|-------------|--|--|----------------------------|-------------|
| This drawing cannot be used without agreement of SIA "WWL" |             |  |  | Customer:                  | Project nr: |
|                                                            |             |  |  | -                          | 151A        |
| Proj Manager:                                              | J.Riekstiņš |  |  | Object:                    | Label:      |
| Proj. Resp. Eng:                                           | D.Ščogolevs |  |  | 151A-6Apartment_H          | BK          |
| Resp. Eng/Dsg:                                             | K.Rezevskis |  |  |                            | Revision:   |
|                                                            |             |  |  |                            | TP          |
|                                                            |             |  |  | Sheet name:                | Sheet nr:   |
|                                                            |             |  |  | Facades 1-2, 2-1, B-D, D-B | 14          |
|                                                            |             |  |  |                            | Scale:      |
|                                                            |             |  |  |                            | 1 : 100     |
|                                                            |             |  |  |                            | Date:       |
|                                                            |             |  |  |                            | 07/04/2011  |

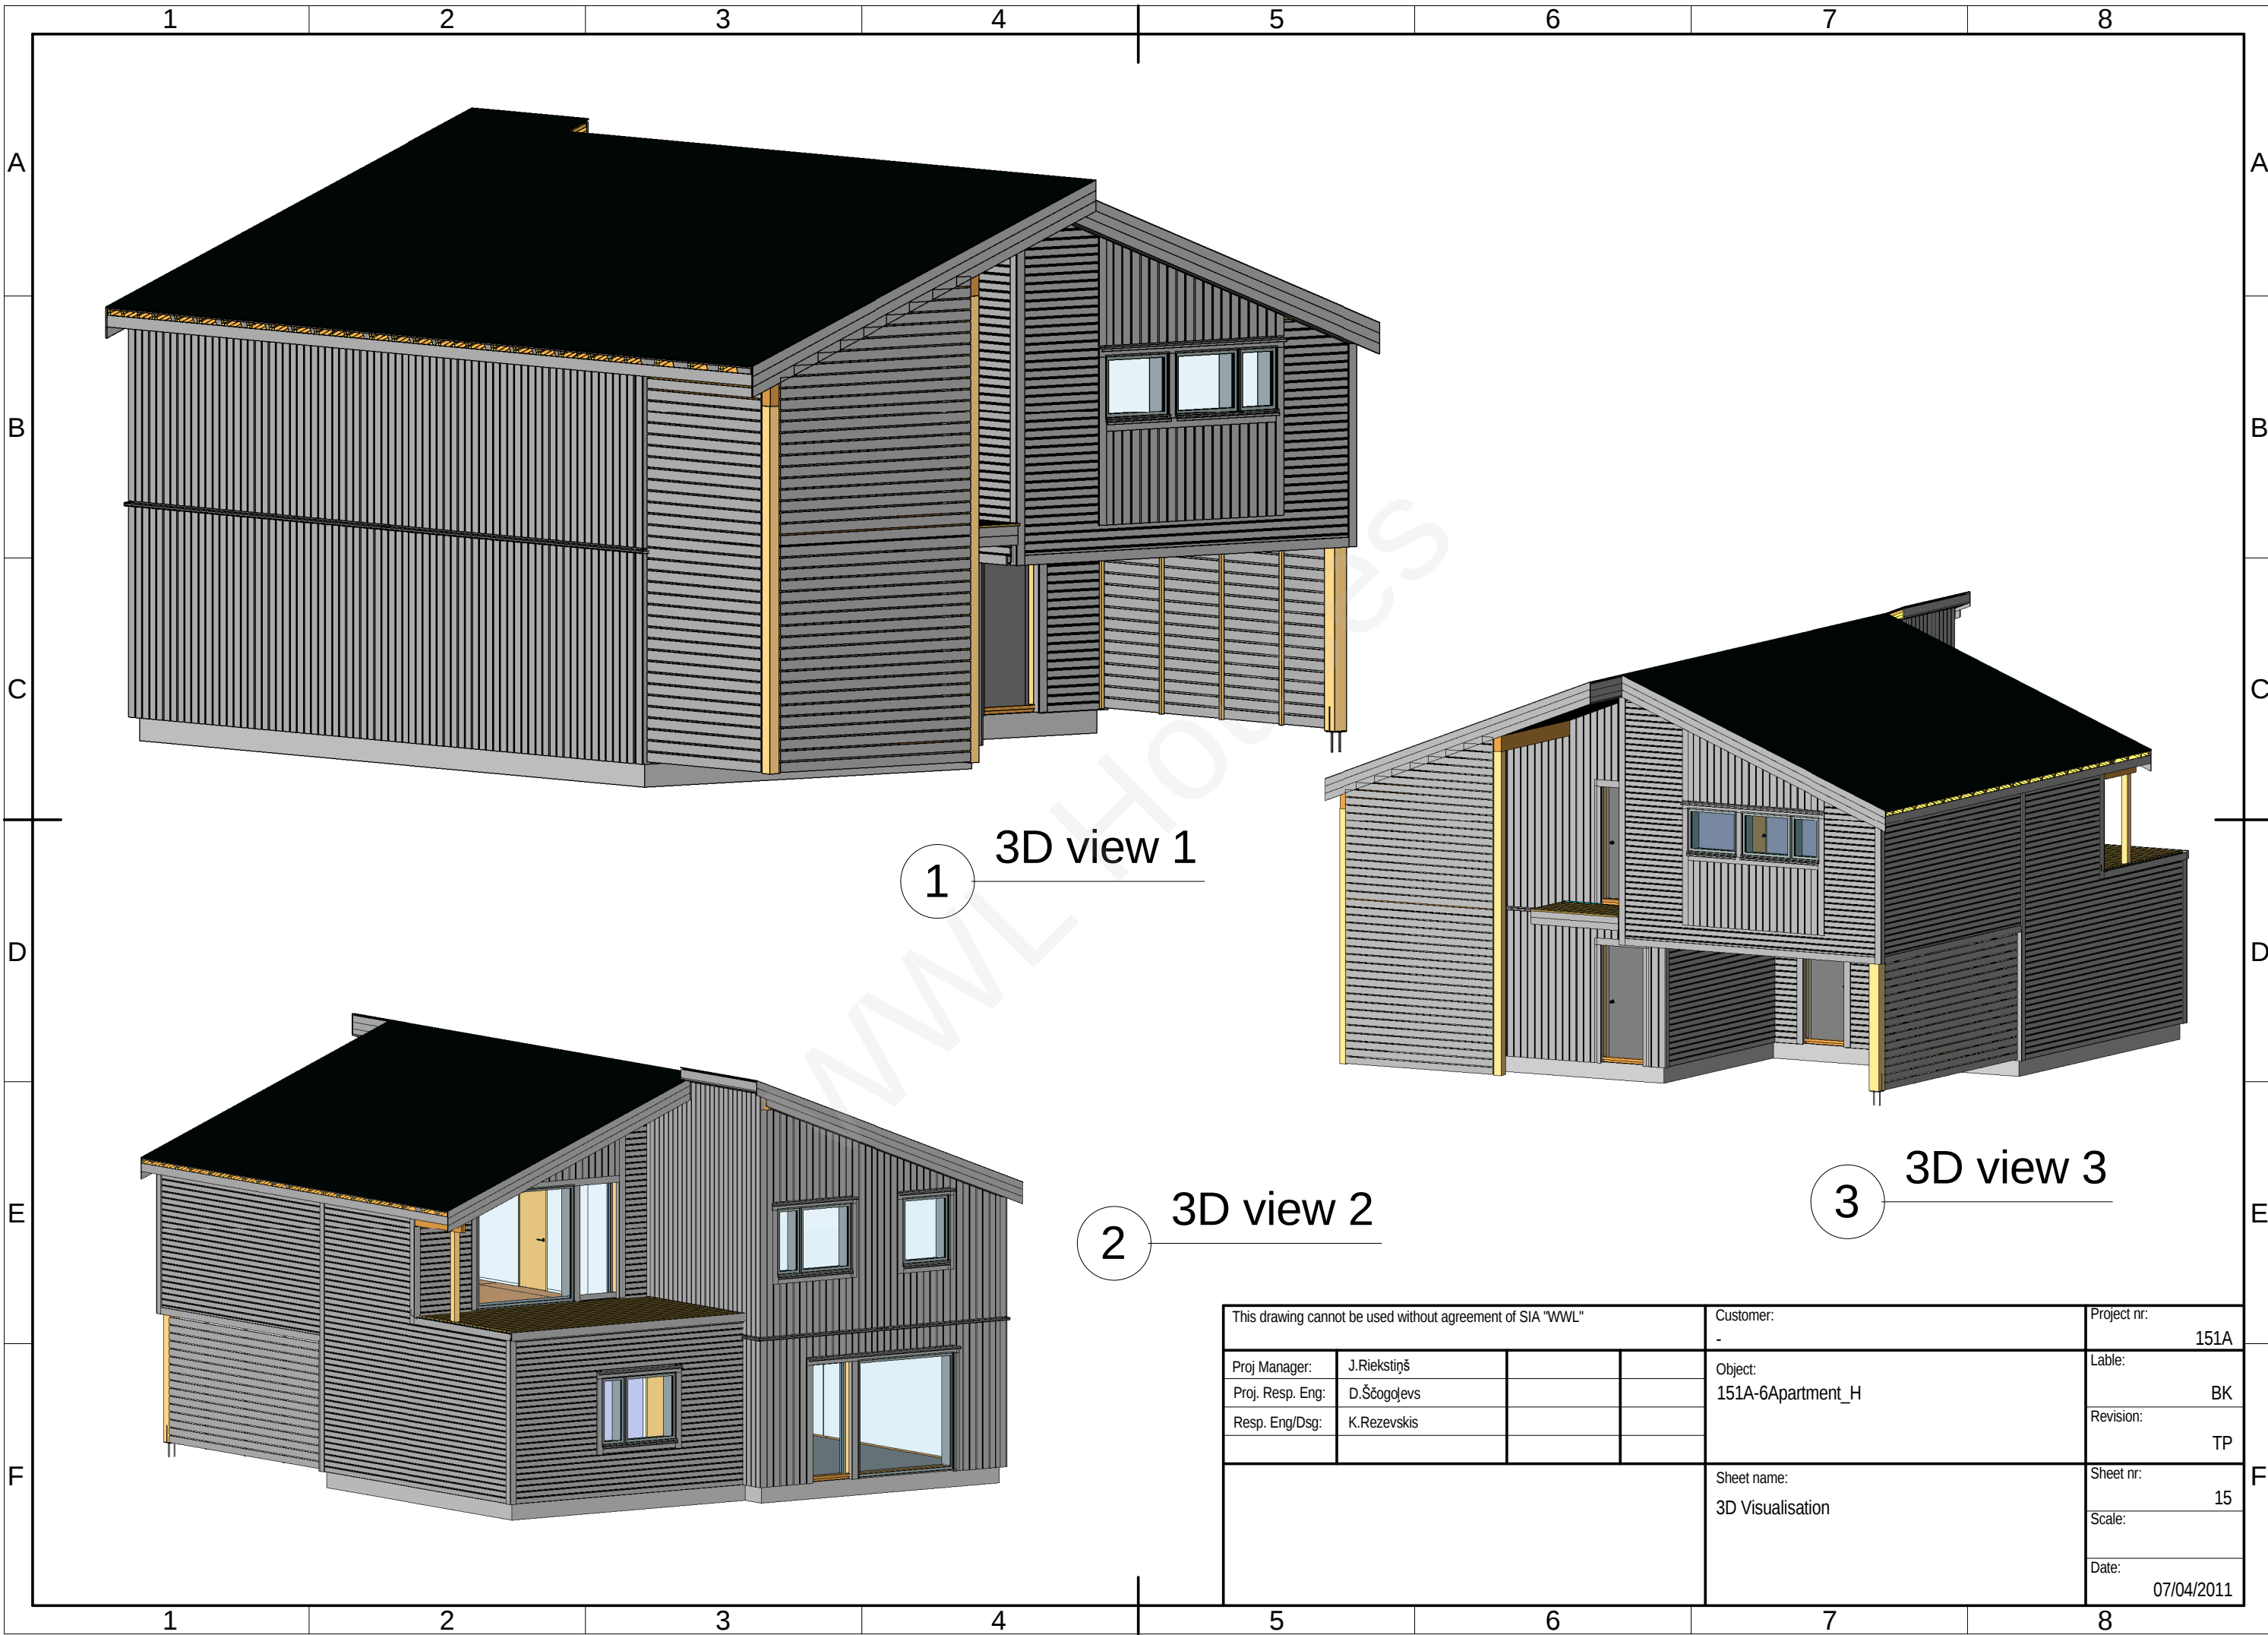


1 3D view 1

2 3D view 2

3 3D view 3

|                                                            |             |  |  |                   |             |
|------------------------------------------------------------|-------------|--|--|-------------------|-------------|
| This drawing cannot be used without agreement of SIA "WWL" |             |  |  | Customer:         | Project nr: |
|                                                            |             |  |  | -                 | 151A        |
| Proj Manager:                                              | J.Riekstiņš |  |  | Object:           | Label:      |
| Proj. Resp. Eng:                                           | D.Ščogolevs |  |  | 151A-6Apartment_H | BK          |
| Resp. Eng/Dsg:                                             | K.Rezevskis |  |  |                   | Revision:   |
|                                                            |             |  |  |                   | TP          |
|                                                            |             |  |  | Sheet name:       | Sheet nr:   |
|                                                            |             |  |  | 3D Visualisation  | 15          |
|                                                            |             |  |  |                   | Scale:      |
|                                                            |             |  |  |                   | Date:       |
|                                                            |             |  |  |                   | 07/04/2011  |

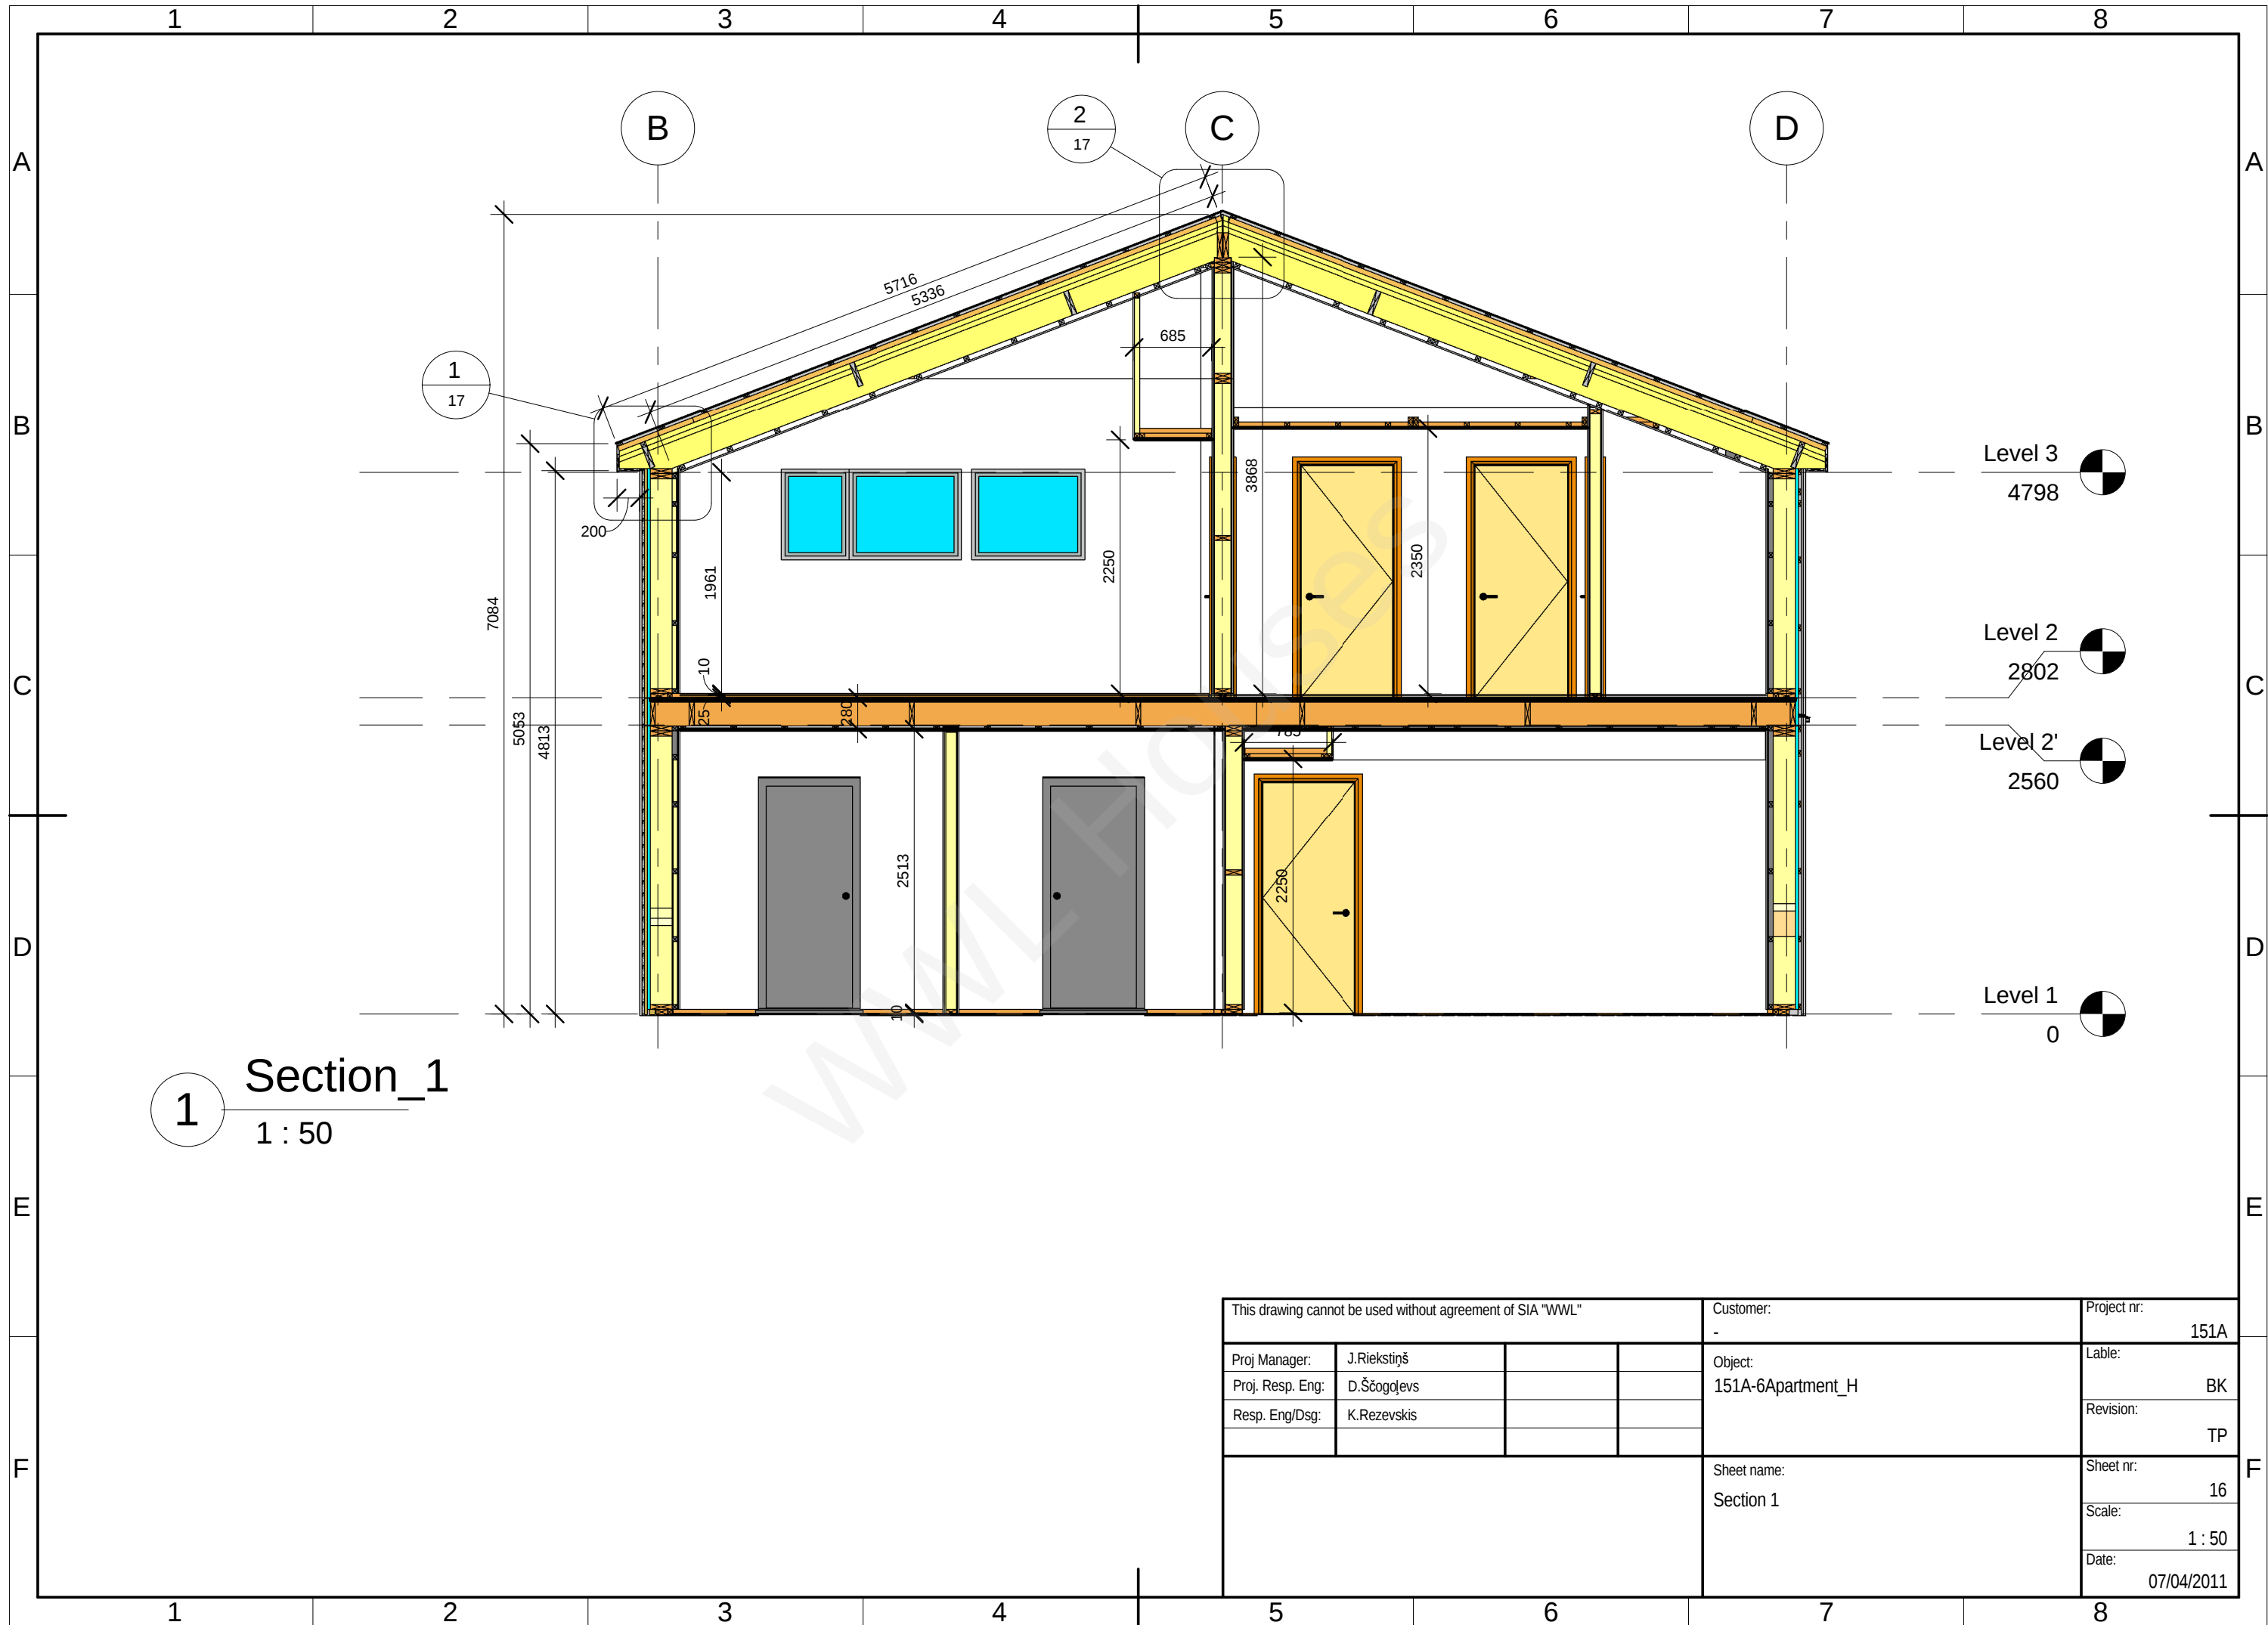

1 2 3 4 5 6 7 8

A

B

C

D

E

F

A


B

C

D


E

F

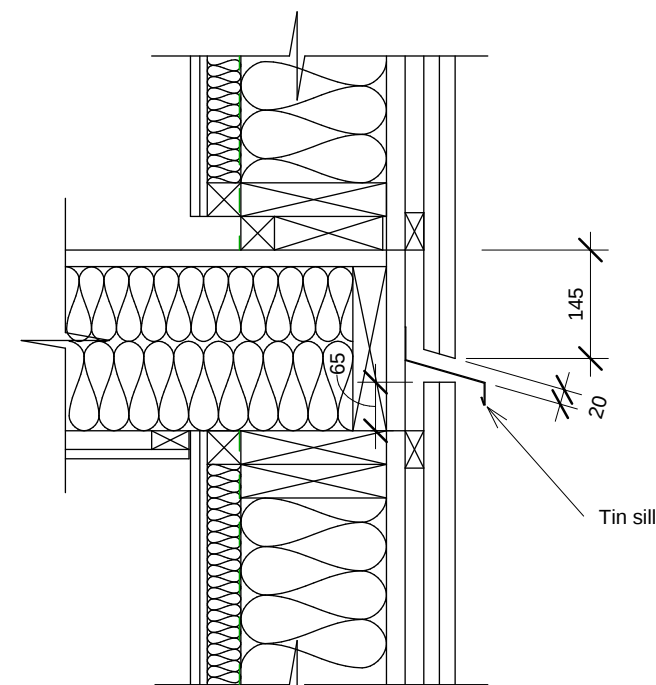


Vertical boarding separation

4 1 : 10

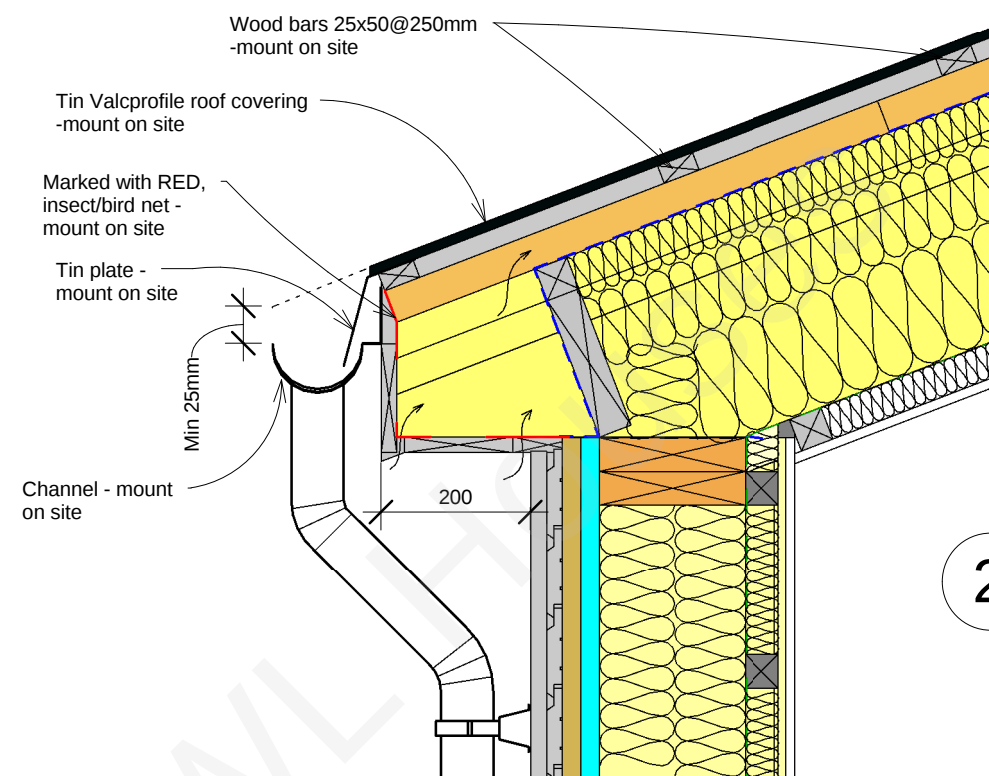


Drainage M-1

1 1 : 10

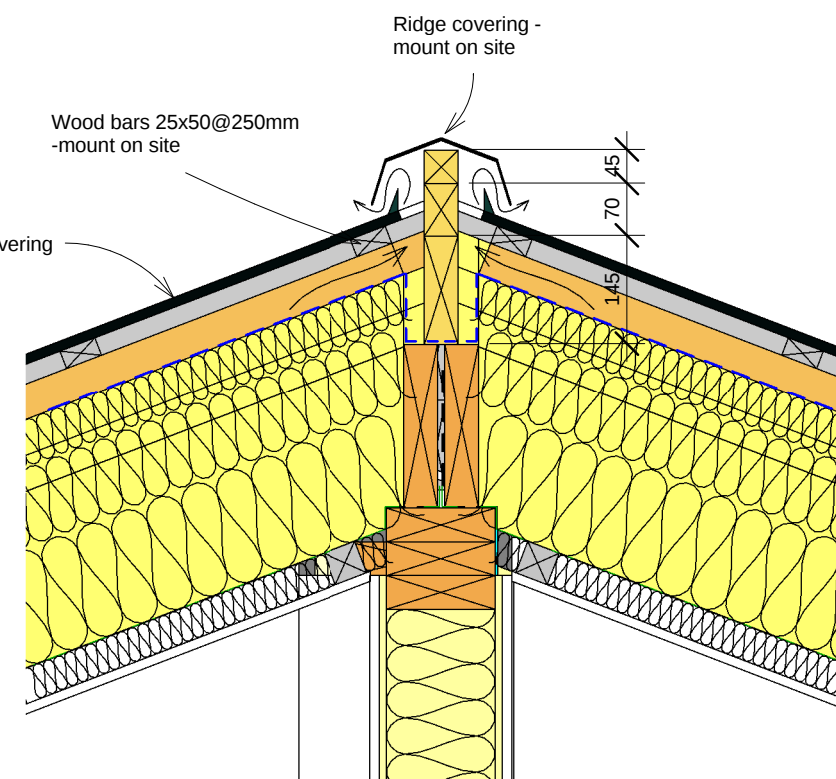

Drainage M-2

2 1 : 10

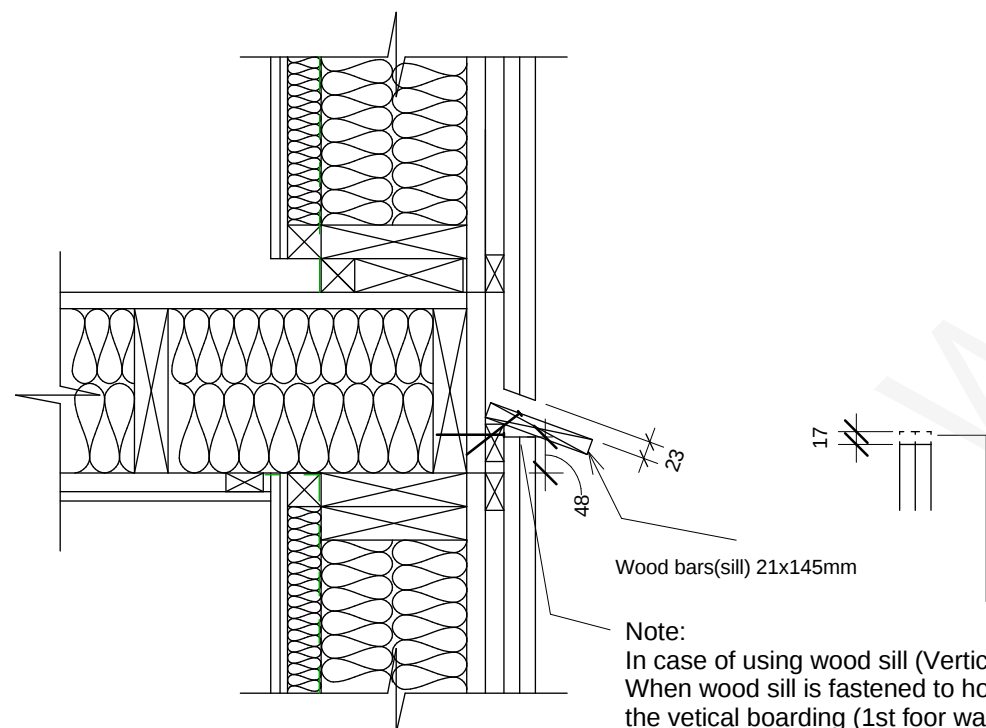

Vertical boarding separation





3 1 : 10

Note:  
In case of using wood sill (Vertical boarding separation).  
When wood sill is fastened to house, first must cut 17mm off  
the vetical boarding (1st floor wall panels, cut from the top  
side). Then fasten wood bar 25x50mm, then wood bar(sill)  
21x145mm.

|                                                            |             |  |  |                                                         |             |
|------------------------------------------------------------|-------------|--|--|---------------------------------------------------------|-------------|
| This drawing cannot be used without agreement of SIA "WWL" |             |  |  | Customer:                                               | Project nr: |
|                                                            |             |  |  | -                                                       | 151A        |
| Proj Manager:                                              | J.Riekstiņš |  |  | Object:                                                 | Label:      |
| Proj. Resp. Eng:                                           | D.Ščogolevs |  |  | 151A-6Apartment_H                                       | BK          |
| Resp. Eng/Dsg:                                             | K.Rezevskis |  |  |                                                         | Revision:   |
|                                                            |             |  |  |                                                         | TP          |
|                                                            |             |  |  | Sheet name:                                             | Sheet nr:   |
|                                                            |             |  |  | Drenage M-1,M-2. Vertical boarding separation solutions | 17          |
|                                                            |             |  |  |                                                         | Scale:      |
|                                                            |             |  |  |                                                         | 1 : 10      |
|                                                            |             |  |  |                                                         | Date:       |
|                                                            |             |  |  |                                                         | 07/04/2011  |


1 2 3 4 5 6 7 8



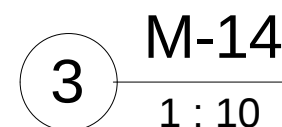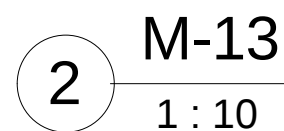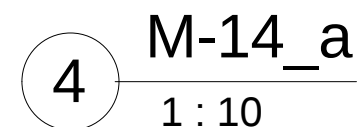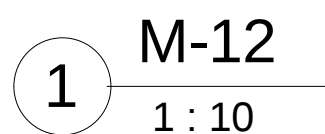



|                                                            |             |  |  |                               |                     |
|------------------------------------------------------------|-------------|--|--|-------------------------------|---------------------|
| This drawing cannot be used without agreement of SIA "WWL" |             |  |  | Customer:<br>-                | Project nr:<br>151A |
| Proj Manager:                                              | J.Riekstiņš |  |  | Object:<br>151A-6Apartment_H  | Lable:<br>BR        |
| Proj. Resp. Eng:                                           | D.Ščogolevs |  |  |                               | Revision:<br>TR     |
| Resp. Eng/Dsg:                                             | K.Rezevskis |  |  |                               |                     |
|                                                            |             |  |  |                               |                     |
|                                                            |             |  |  | Sheet name:<br>M-12,M-13,M-14 | Sheet nr:<br>13     |
|                                                            |             |  |  |                               | Scale:<br>1 : 10    |
|                                                            |             |  |  |                               | Date:<br>07/04/2013 |




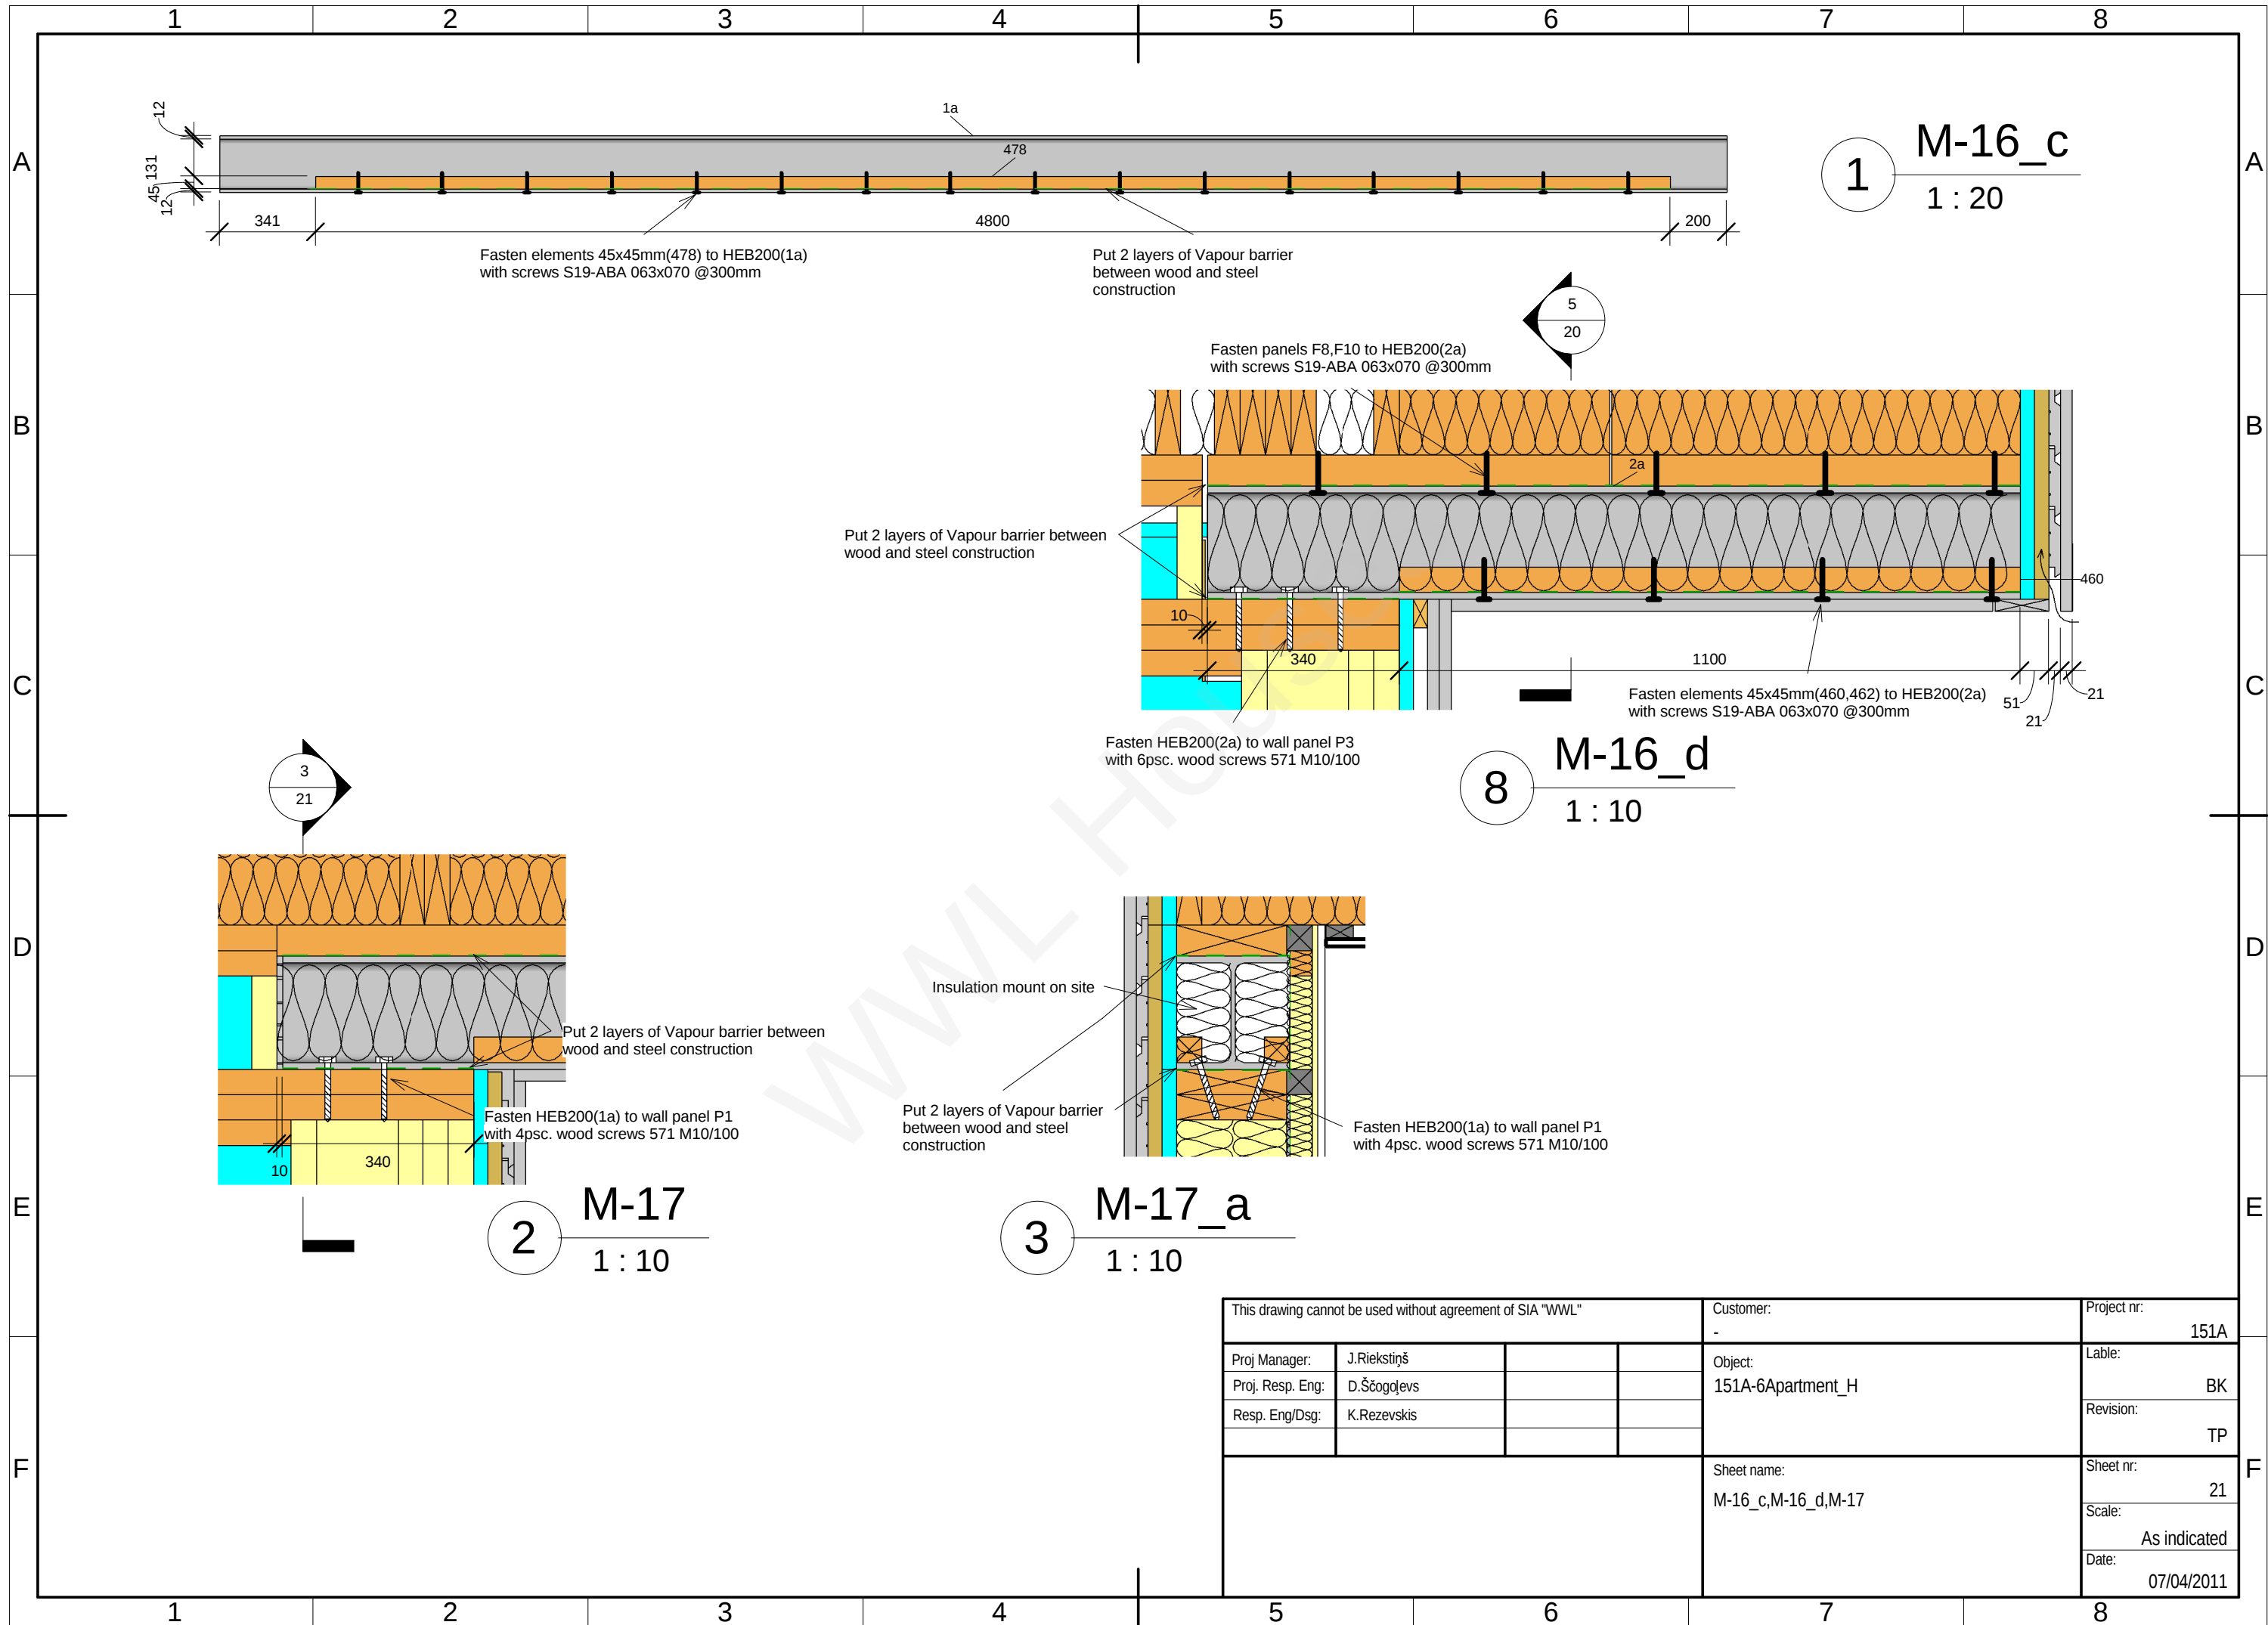




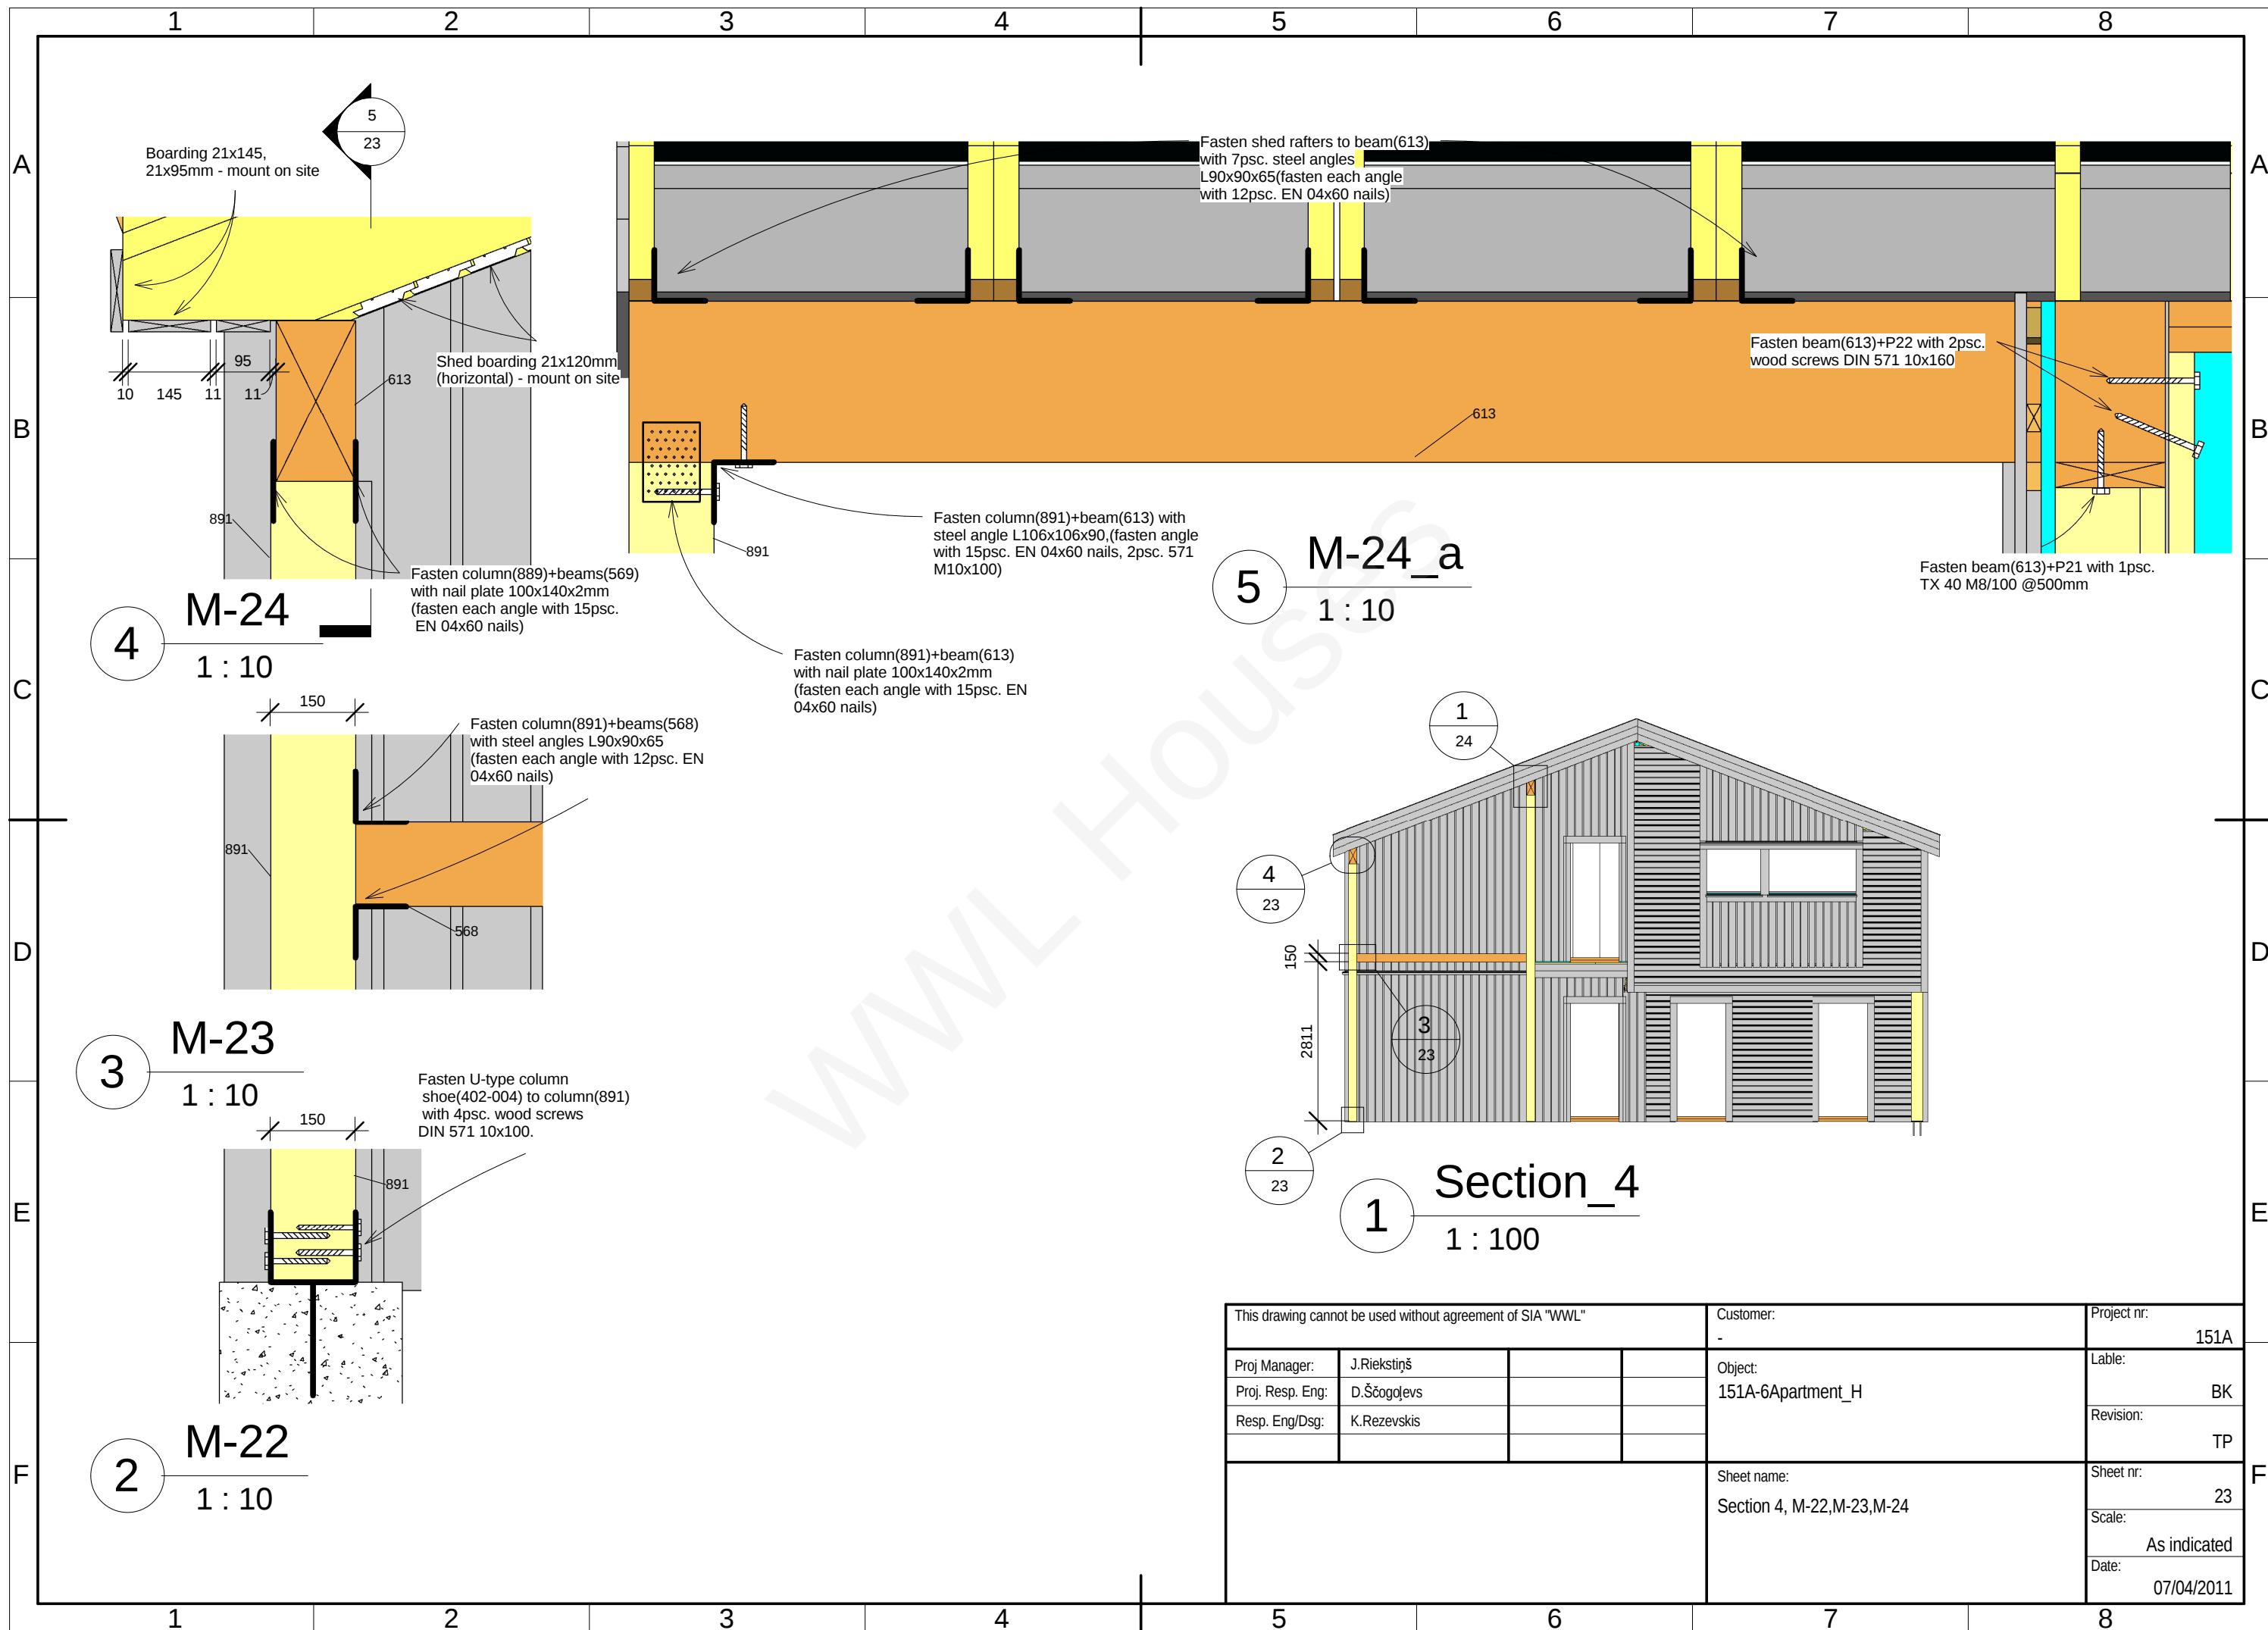

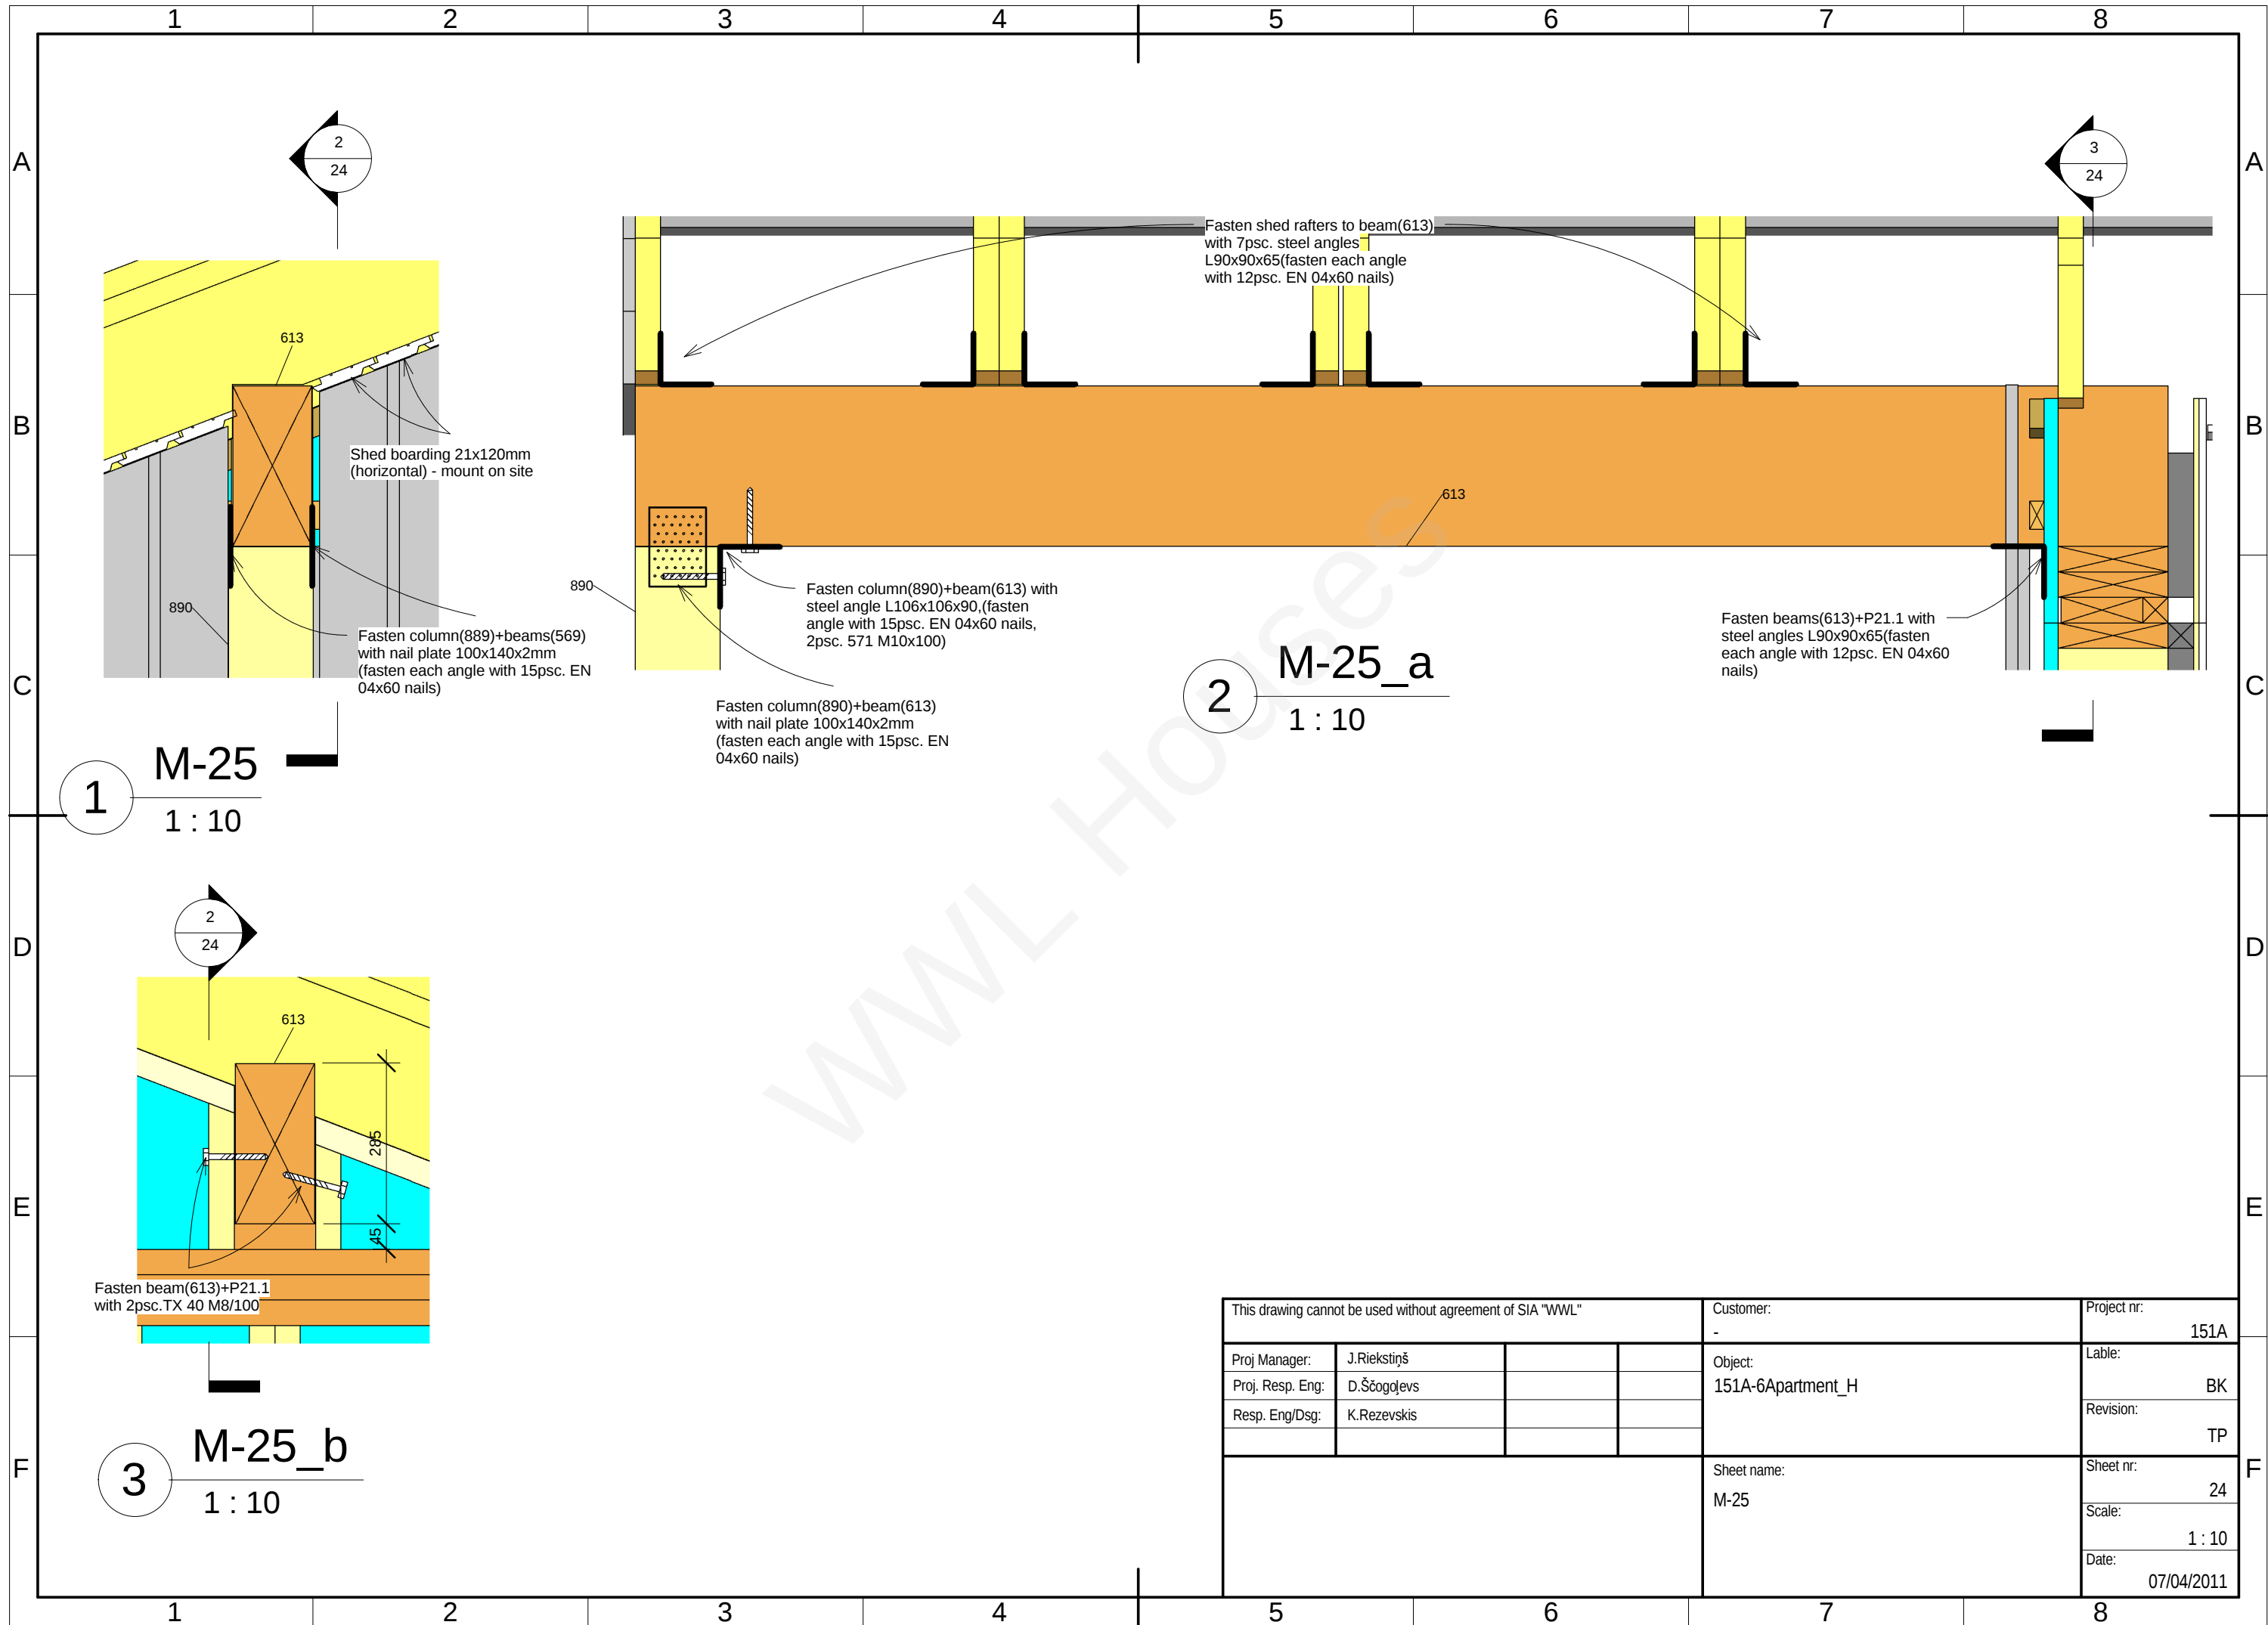

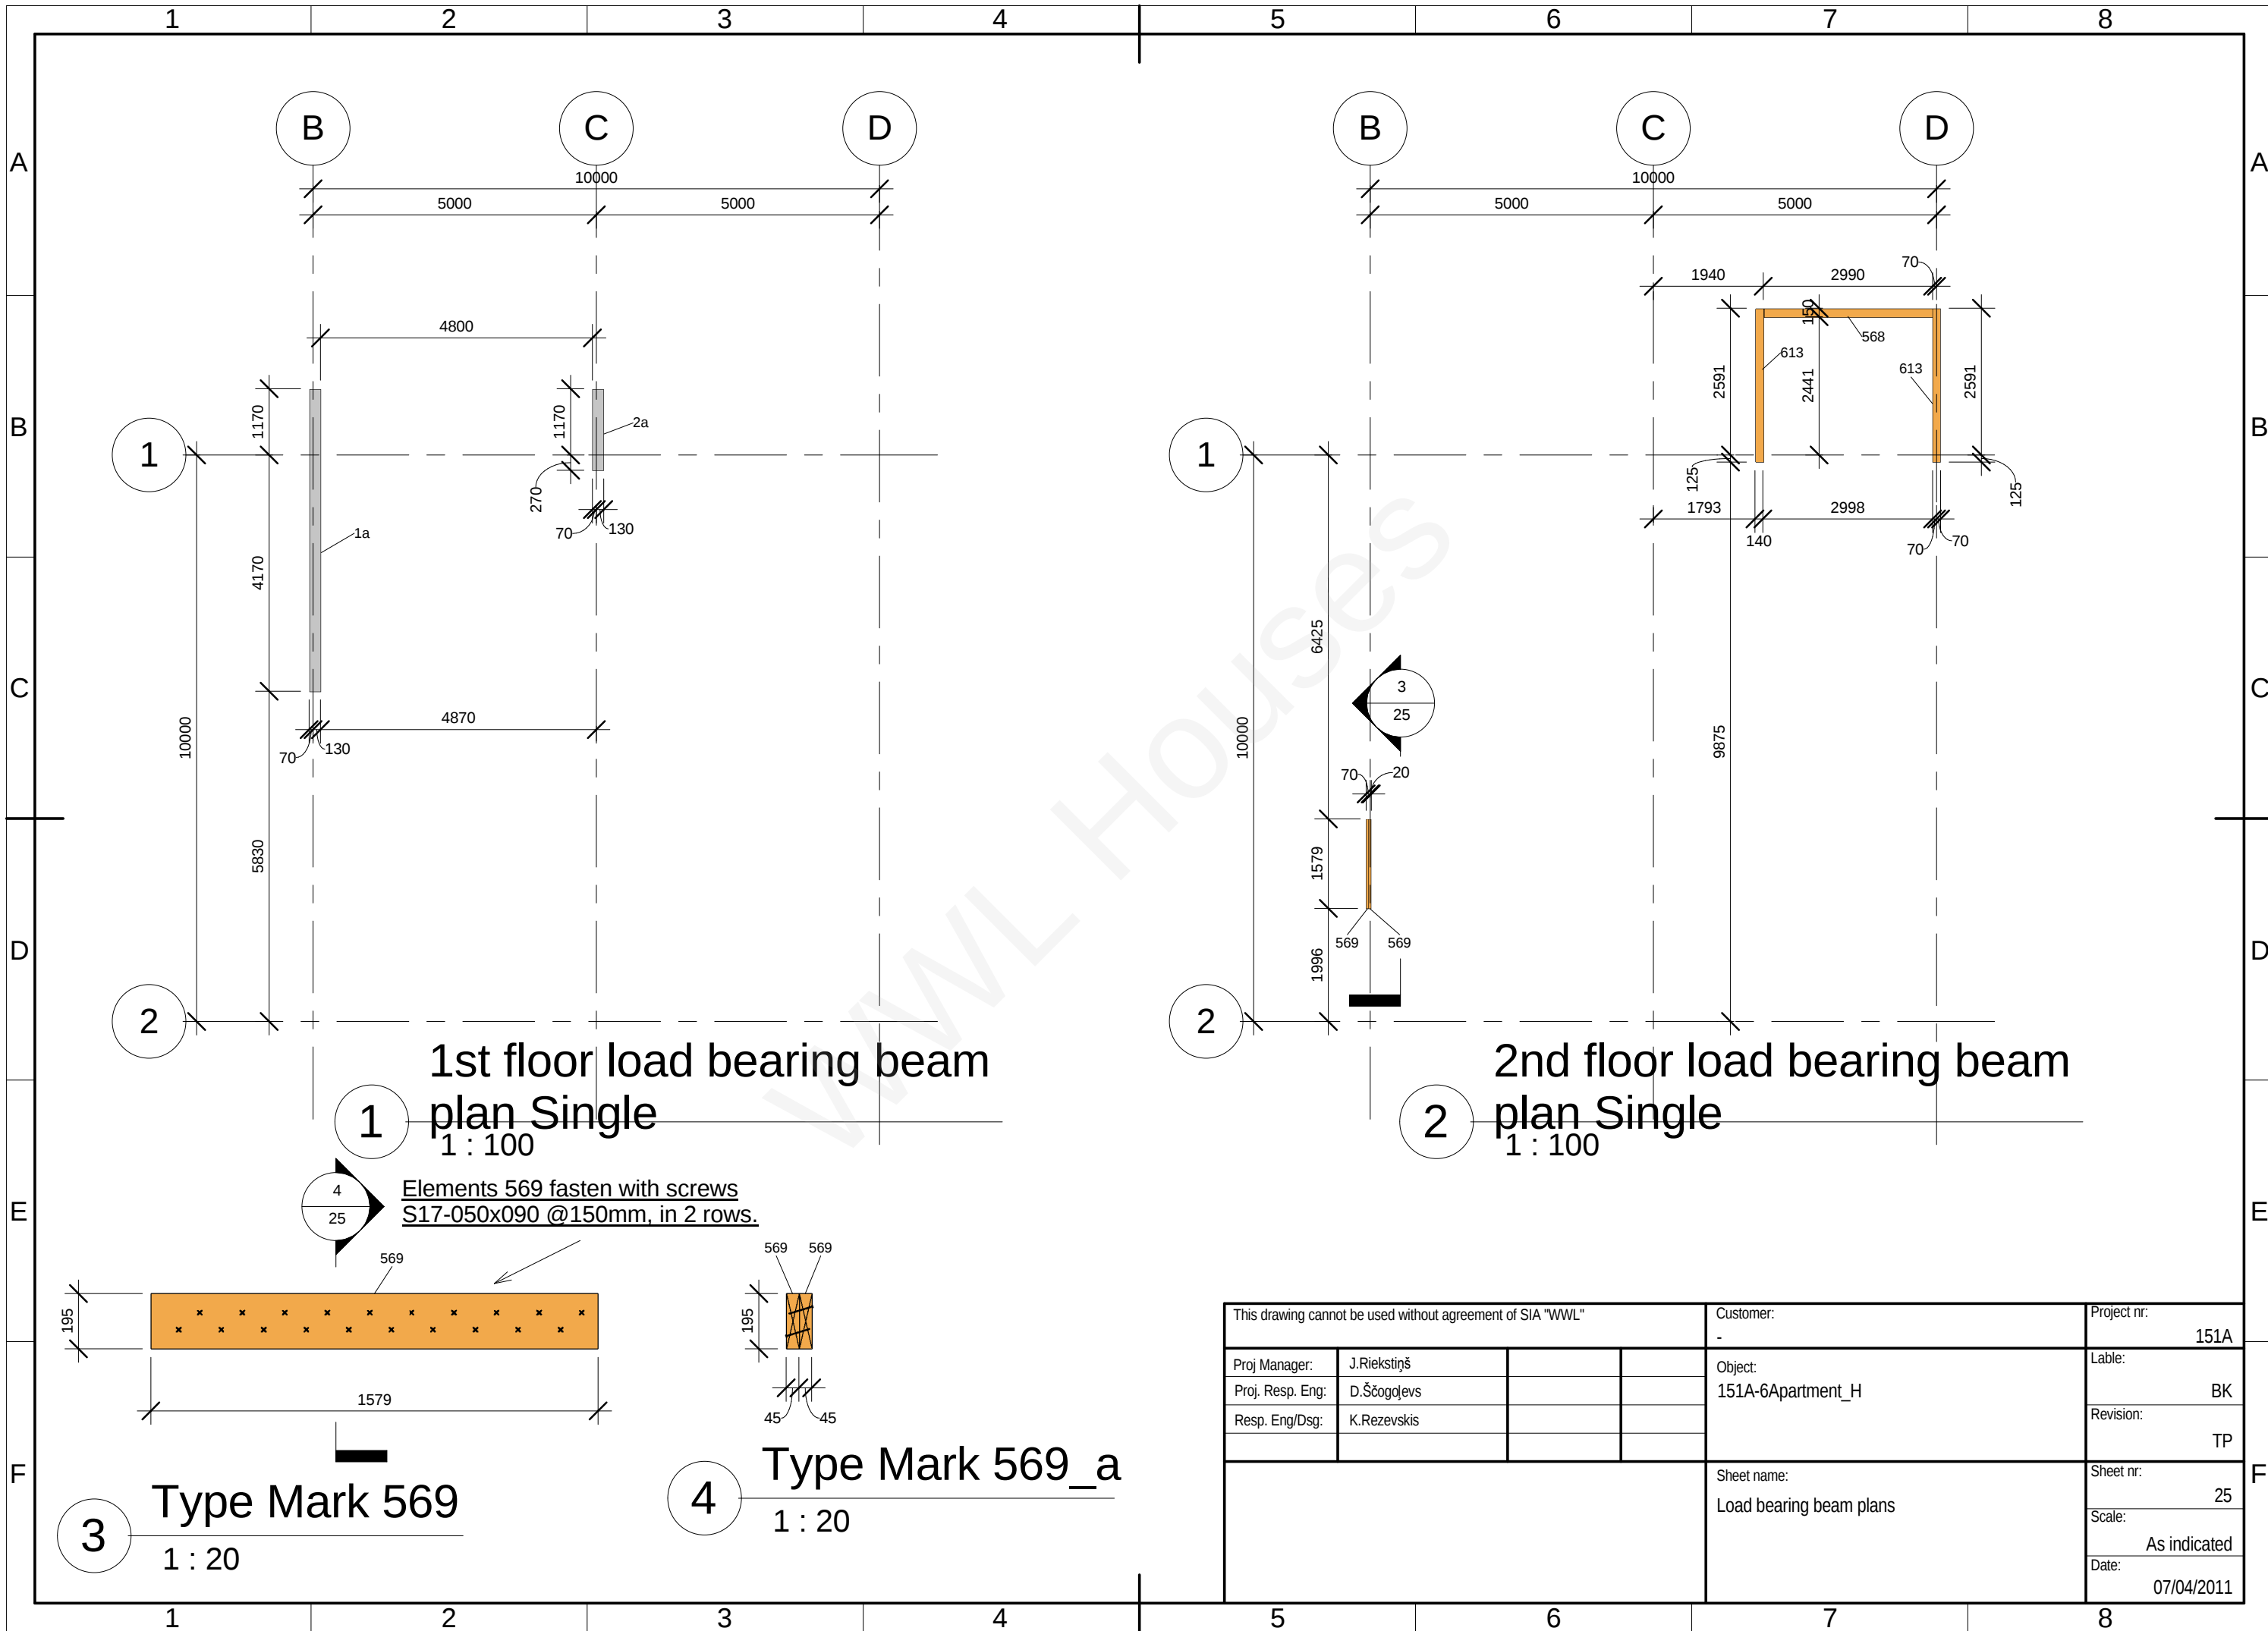

|                                                            |             |  |  |                         |              |
|------------------------------------------------------------|-------------|--|--|-------------------------|--------------|
| This drawing cannot be used without agreement of SIA "WWL" |             |  |  | Customer:               | Project nr:  |
|                                                            |             |  |  | -                       | 151A         |
| Proj Manager:                                              | J.Riekstiņš |  |  | Object:                 | Label:       |
| Proj. Resp. Eng:                                           | D.Ščogolevs |  |  | 151A-6Apartment_H       | BK           |
| Resp. Eng/Dsg:                                             | K.Rezevskis |  |  |                         | Revision:    |
|                                                            |             |  |  |                         | TP           |
|                                                            |             |  |  | Sheet name:             | Sheet nr:    |
|                                                            |             |  |  | Load bearing beam plans | 25           |
|                                                            |             |  |  |                         | Scale:       |
|                                                            |             |  |  |                         | As indicated |
|                                                            |             |  |  | Date:                   | 07/04/2011   |

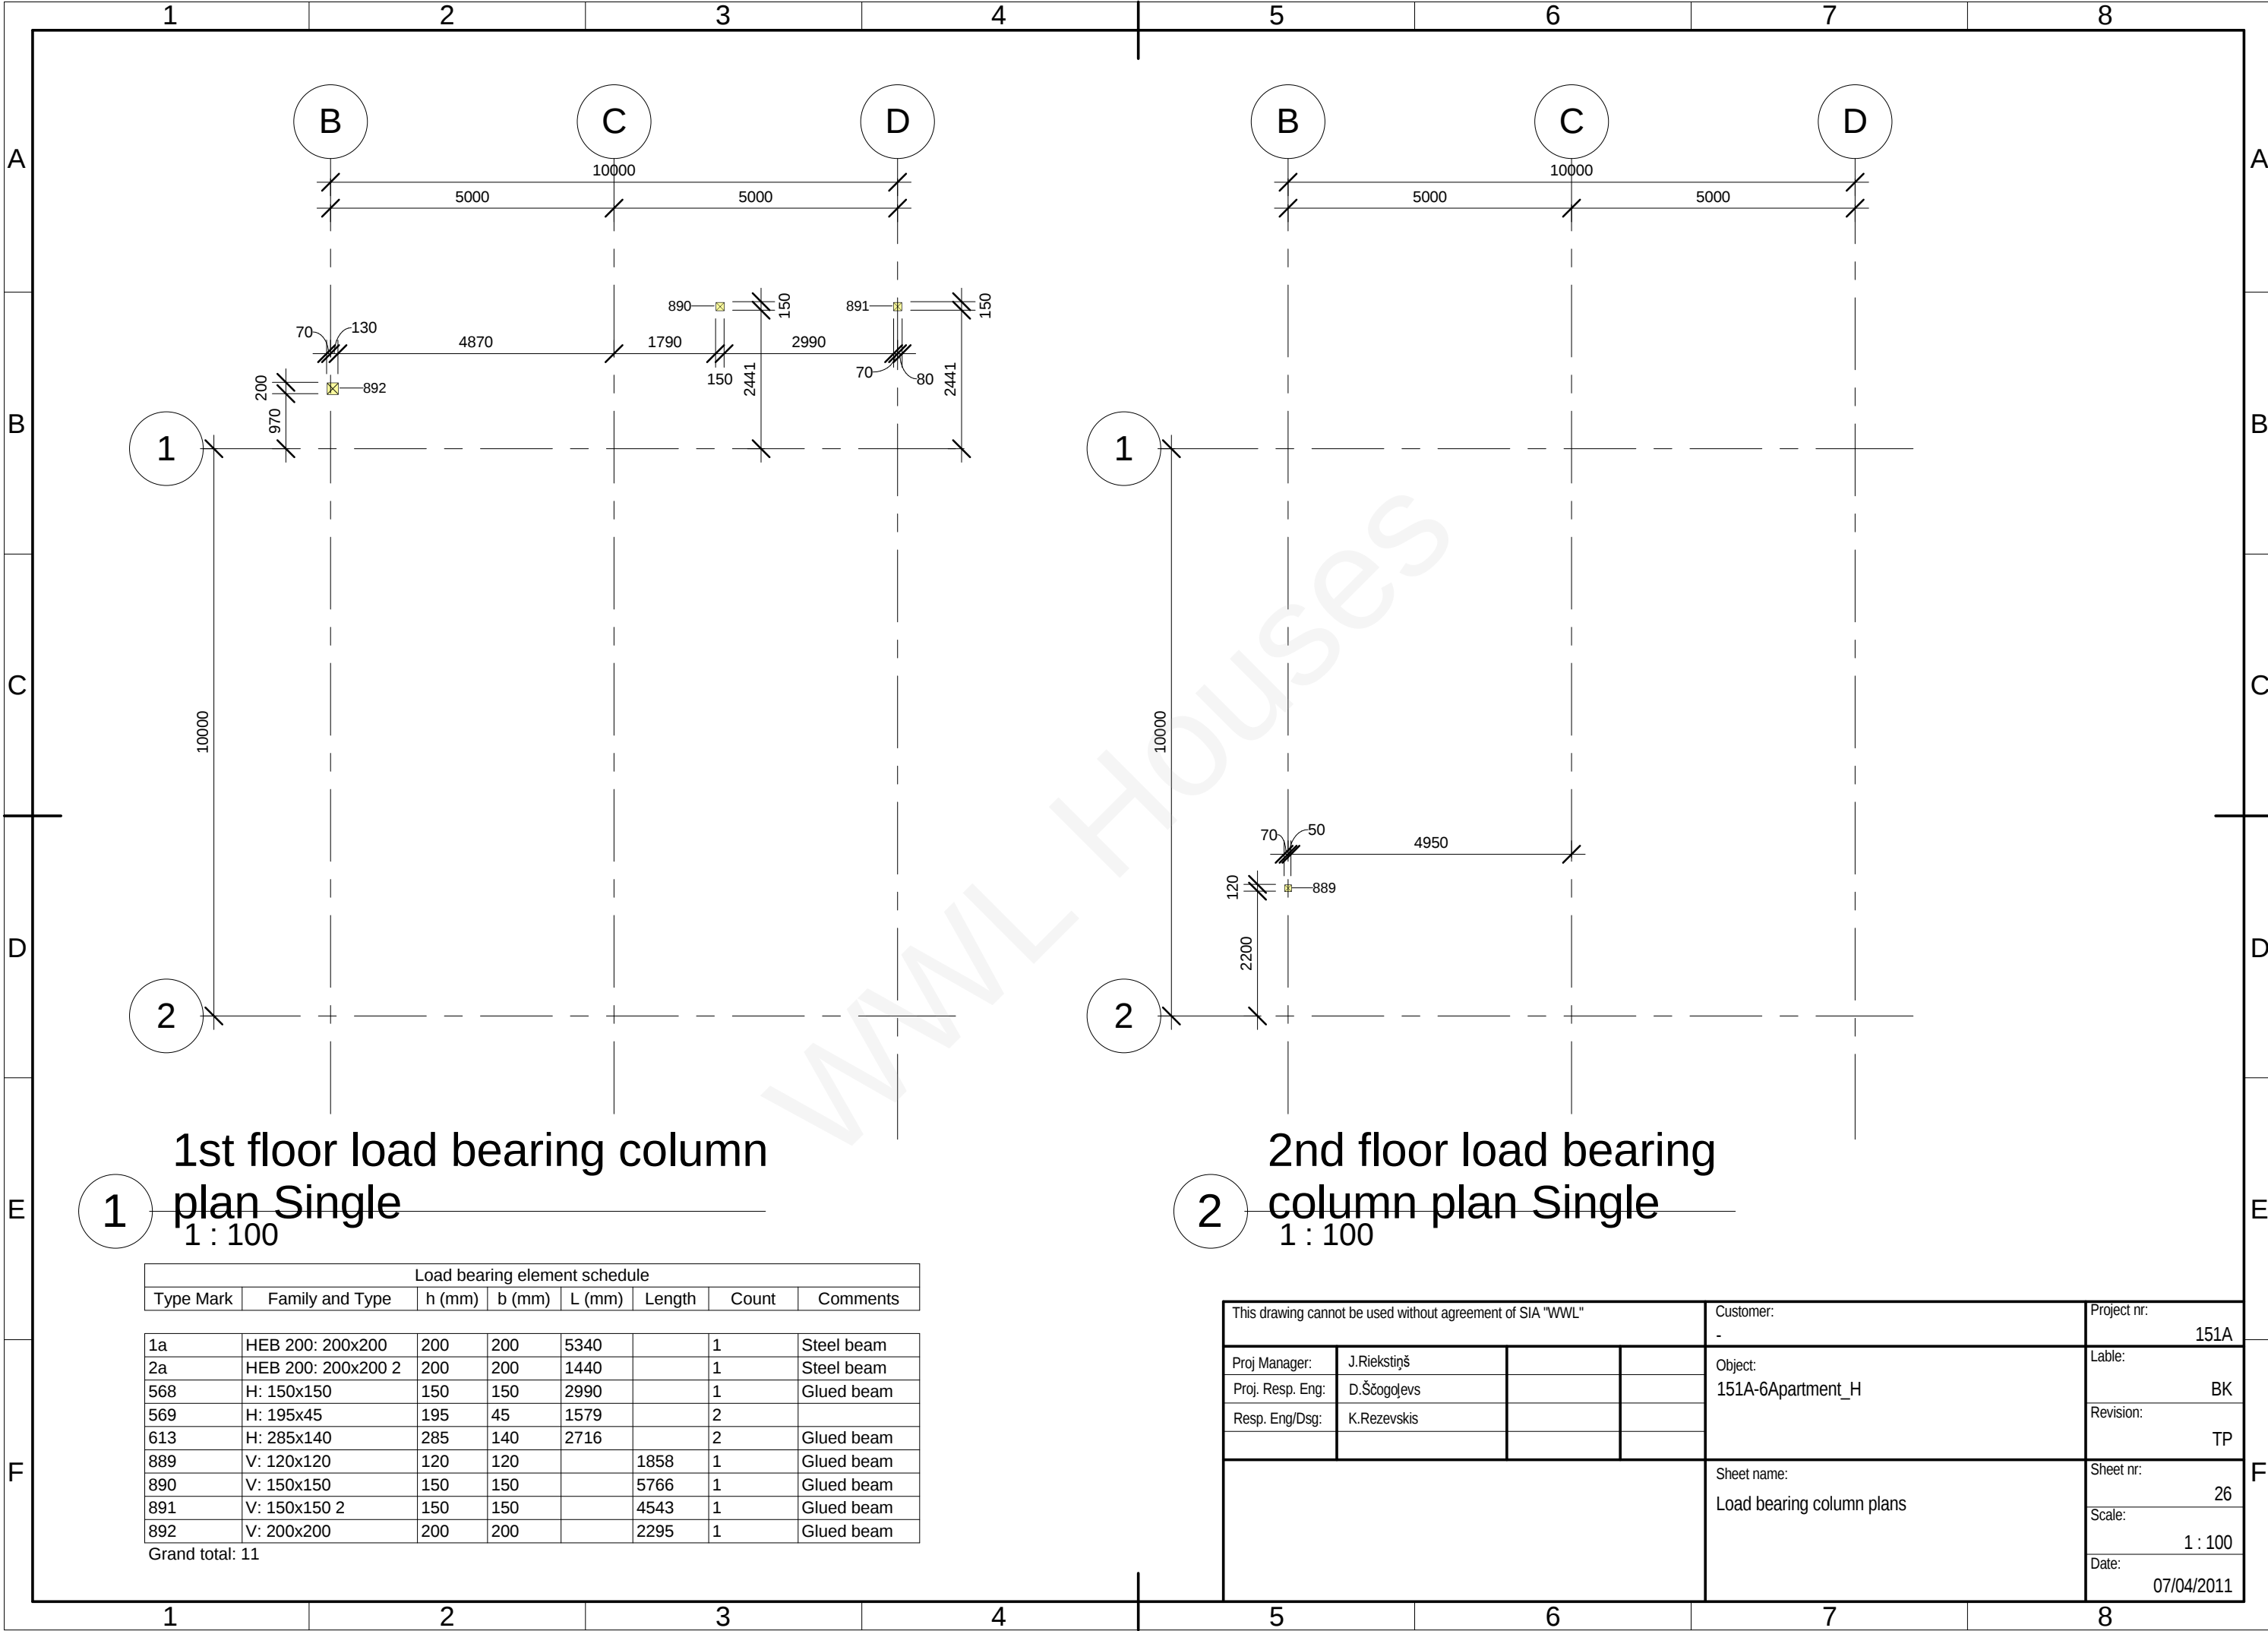


1 1st floor load bearing column plan Single  
1 : 100

2 2nd floor load bearing column plan Single  
1 : 100


| Load bearing element schedule |                    |        |        |        |        |       |            |
|-------------------------------|--------------------|--------|--------|--------|--------|-------|------------|
| Type Mark                     | Family and Type    | h (mm) | b (mm) | L (mm) | Length | Count | Comments   |
| 1a                            | HEB 200: 200x200   | 200    | 200    | 5340   |        | 1     | Steel beam |
| 2a                            | HEB 200: 200x200 2 | 200    | 200    | 1440   |        | 1     | Steel beam |
| 568                           | H: 150x150         | 150    | 150    | 2990   |        | 1     | Glued beam |
| 569                           | H: 195x45          | 195    | 45     | 1579   |        | 2     |            |
| 613                           | H: 285x140         | 285    | 140    | 2716   |        | 2     | Glued beam |
| 889                           | V: 120x120         | 120    | 120    |        | 1858   | 1     | Glued beam |
| 890                           | V: 150x150         | 150    | 150    |        | 5766   | 1     | Glued beam |
| 891                           | V: 150x150 2       | 150    | 150    |        | 4543   | 1     | Glued beam |
| 892                           | V: 200x200         | 200    | 200    |        | 2295   | 1     | Glued beam |

Grand total: 11

|                                                            |             |  |  |                                          |  |                     |  |
|------------------------------------------------------------|-------------|--|--|------------------------------------------|--|---------------------|--|
| This drawing cannot be used without agreement of SIA "WWL" |             |  |  | Customer:<br>-                           |  | Project nr:<br>151A |  |
| Proj Manager:                                              | J.Riekstiņš |  |  | Object:<br>151A-6Apartment_H             |  | Label:<br>BK        |  |
| Proj. Resp. Eng:                                           | D.Ščogolevs |  |  |                                          |  | Revision:<br>TP     |  |
| Resp. Eng/Dsg:                                             | K.Rezevskis |  |  |                                          |  |                     |  |
|                                                            |             |  |  | Sheet name:<br>Load bearing column plans |  | Sheet nr:<br>26     |  |
|                                                            |             |  |  |                                          |  | Scale:<br>1 : 100   |  |
|                                                            |             |  |  |                                          |  | Date:<br>07/04/2011 |  |

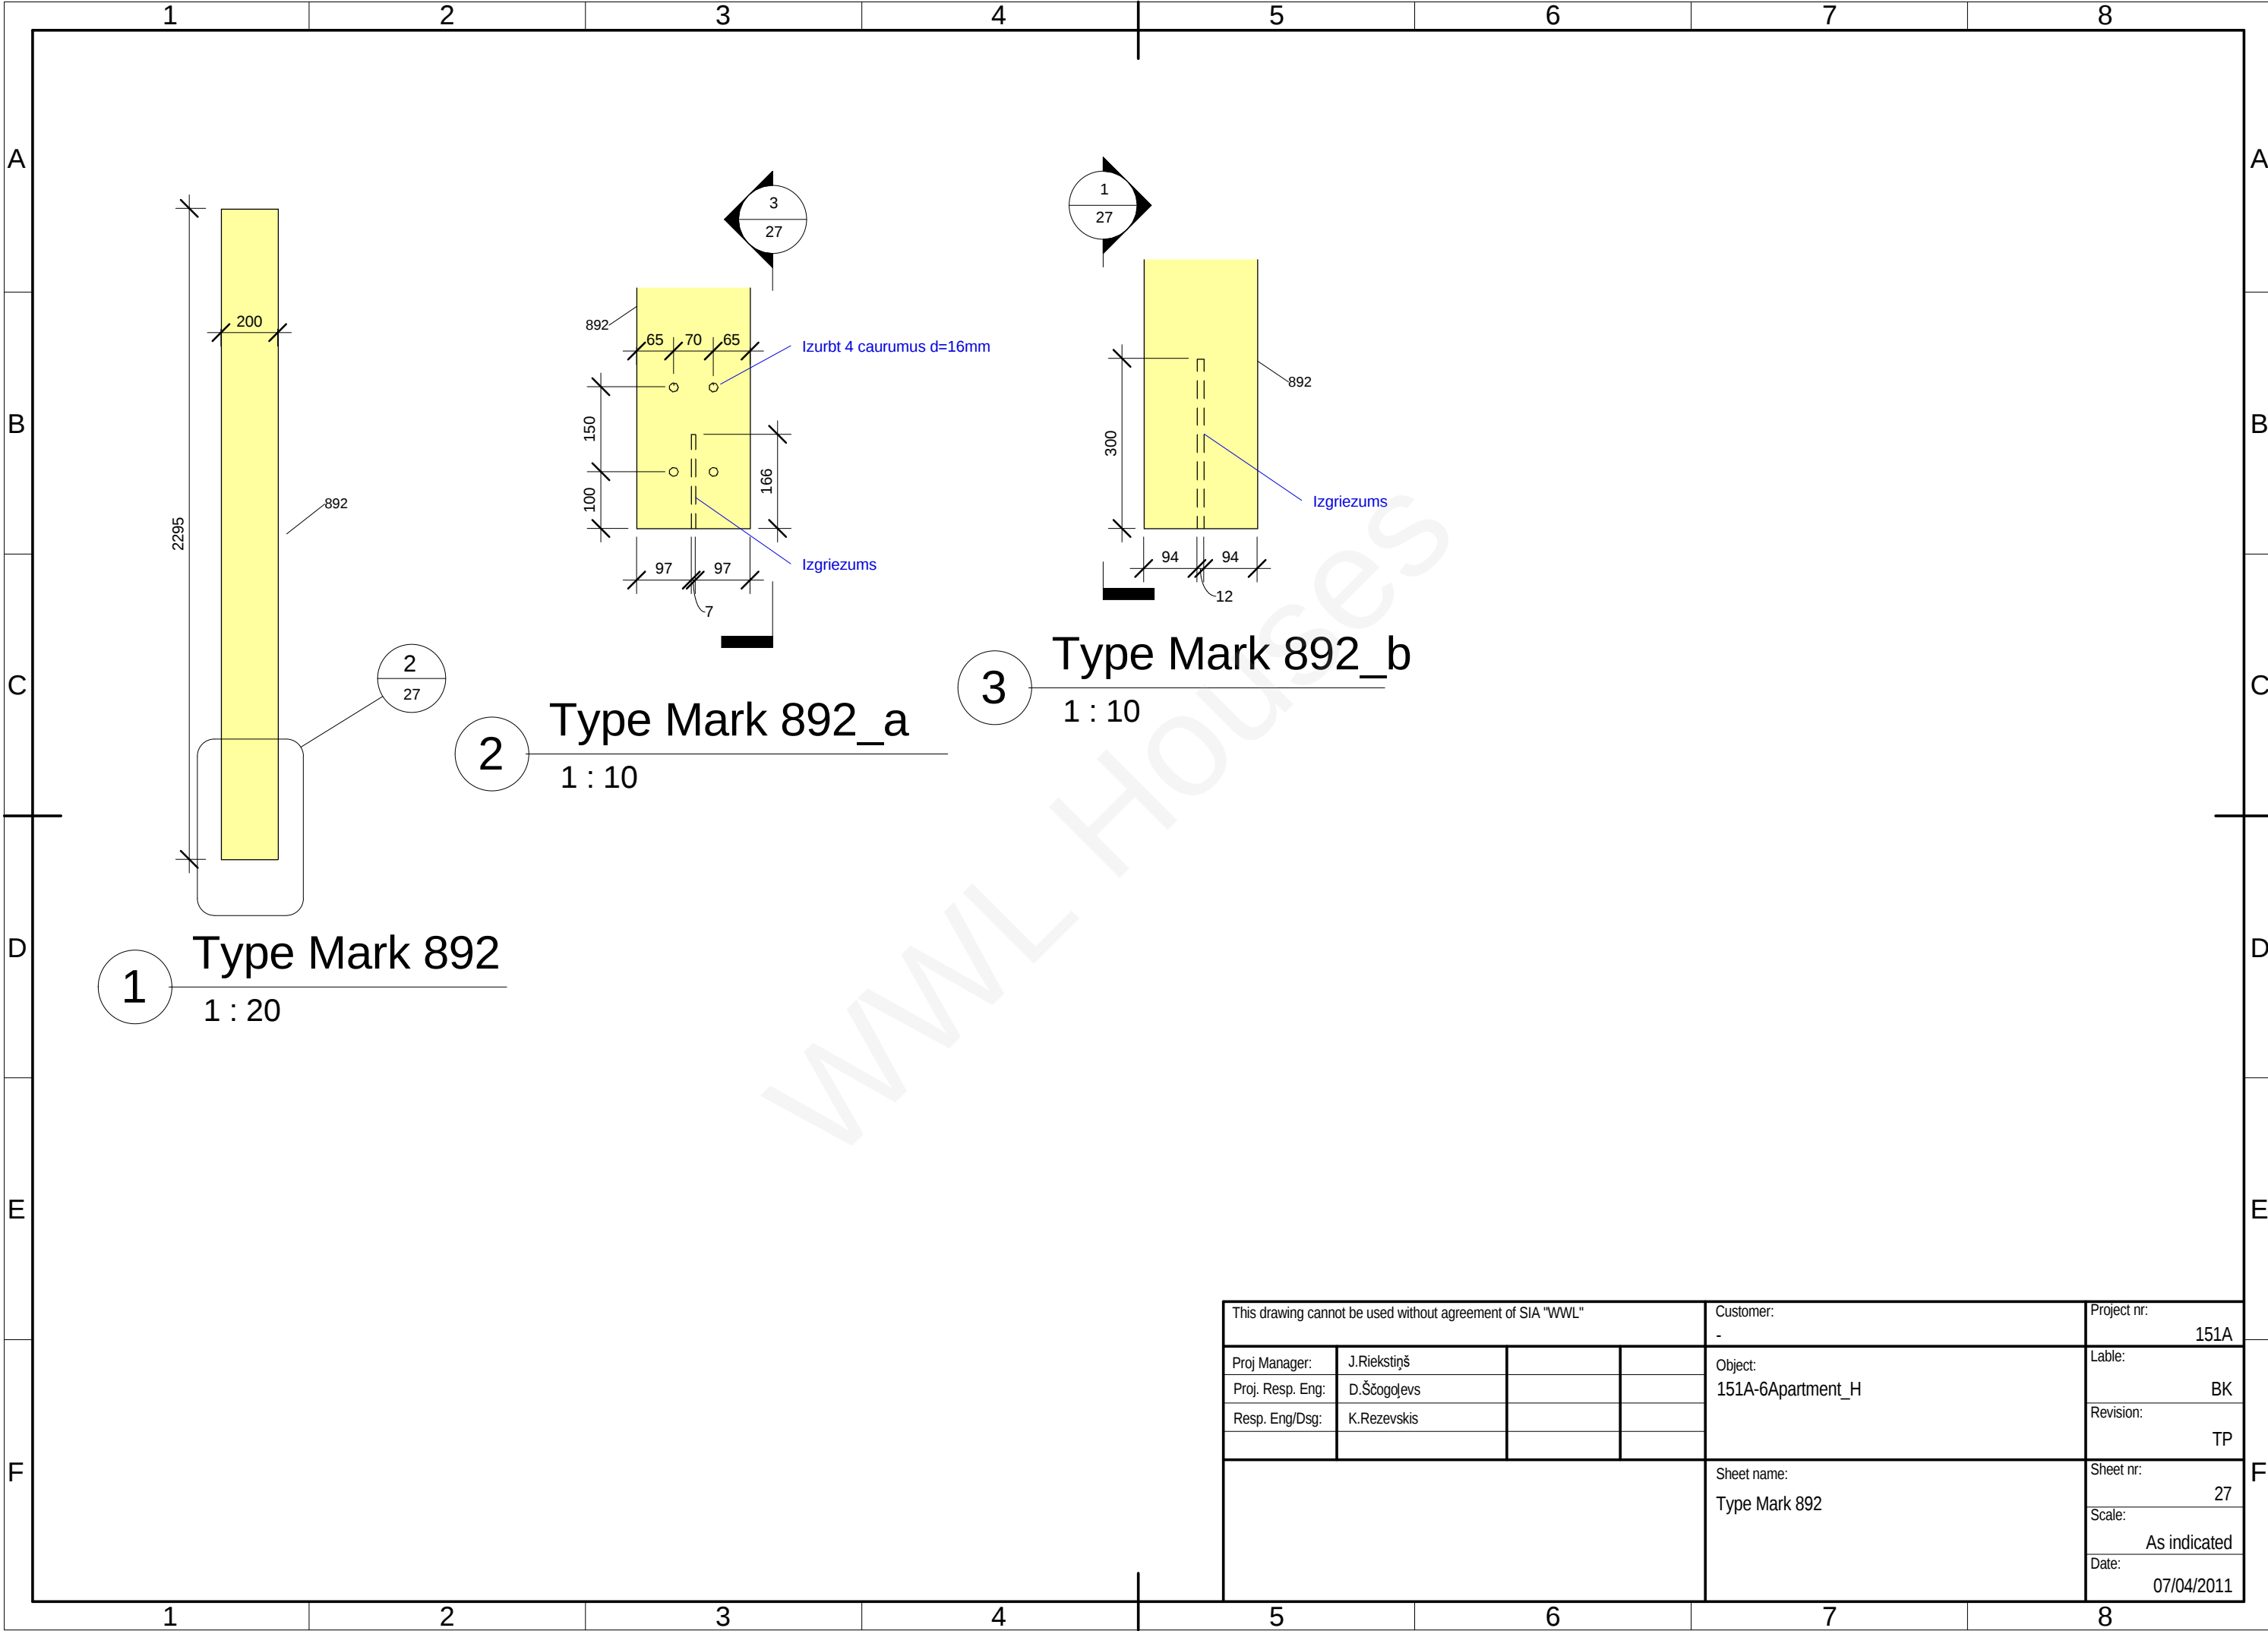

|                                                            |             |  |  |             |                   |             |              |
|------------------------------------------------------------|-------------|--|--|-------------|-------------------|-------------|--------------|
| This drawing cannot be used without agreement of SIA "WWL" |             |  |  | Customer:   | -                 | Project nr: | 151A         |
| Proj. Manager:                                             | J.Riekstins |  |  | Object:     | 151A-6Apartment_H | Label:      | BK           |
| Proj. Resp. Eng:                                           | D.Sčogļevs  |  |  |             |                   | Revision:   | TP           |
| Resp. Eng/Dsg:                                             | K.Rezevskis |  |  |             |                   |             |              |
|                                                            |             |  |  | Sheet name: | Type Mark 892     | Sheet nr:   | 27           |
|                                                            |             |  |  |             |                   | Scale:      | As indicated |
|                                                            |             |  |  |             |                   | Date:       | 07/04/2011   |

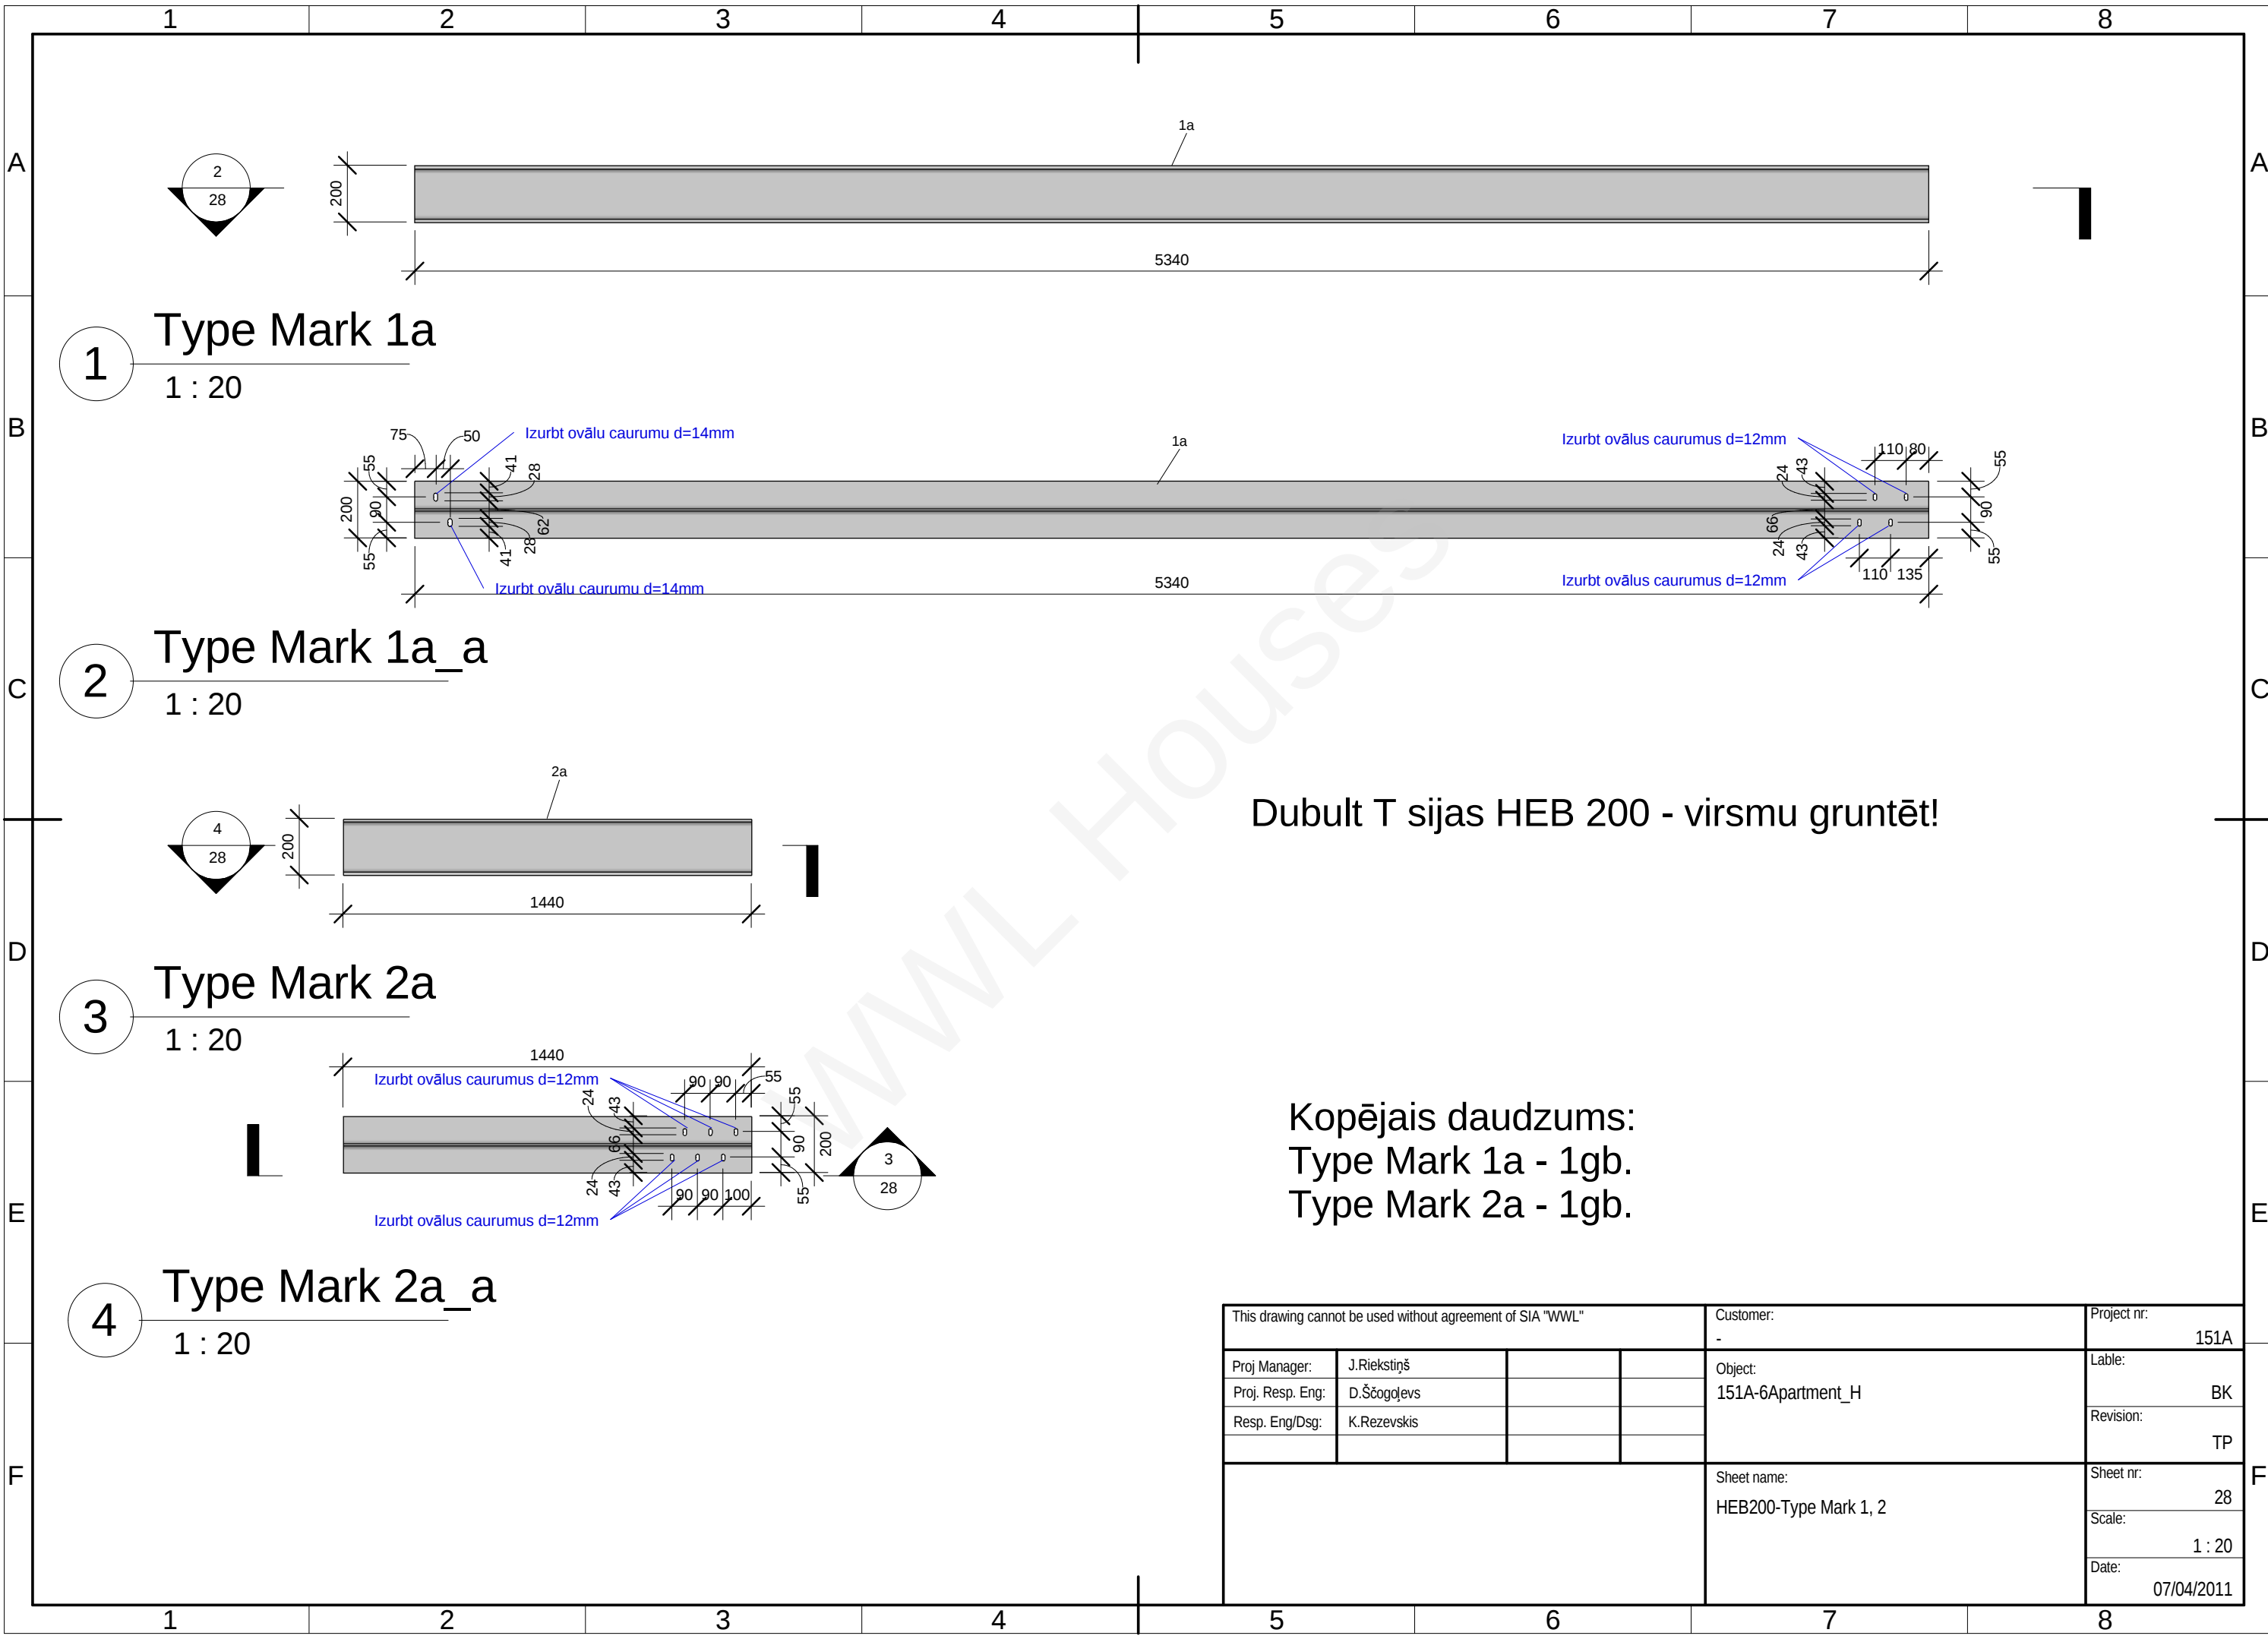

1 Type Mark 1a  
1 : 20

2 Type Mark 1a\_a  
1 : 20


3 Type Mark 2a  
1 : 20

4 Type Mark 2a\_a  
1 : 20

Dubult T sijas HEB 200 - virsmu gruntēt!


Kopējais daudzums:  
Type Mark 1a - 1gb.  
Type Mark 2a - 1gb.


|                                                            |             |  |  |                                      |                         |
|------------------------------------------------------------|-------------|--|--|--------------------------------------|-------------------------|
| This drawing cannot be used without agreement of SIA "WWL" |             |  |  | Customer:<br>-                       | Project nr:<br><br>151A |
| Proj. Manager:                                             | J.Riekstiņš |  |  | Object:<br>151A-6Apartment_H         | Label:<br><br>BK        |
| Proj. Resp. Eng:                                           | D.Ščogolevs |  |  |                                      | Revision:<br><br>TP     |
| Resp. Eng/Dsg:                                             | K.Rezevskis |  |  |                                      |                         |
|                                                            |             |  |  |                                      |                         |
|                                                            |             |  |  | Sheet name:<br>HEB200-Type Mark 1, 2 | Sheet nr:<br><br>28     |
|                                                            |             |  |  |                                      | Scale:<br><br>1 : 20    |
|                                                            |             |  |  |                                      | Date:<br><br>07/04/2011 |
|                                                            |             |  |  |                                      |                         |

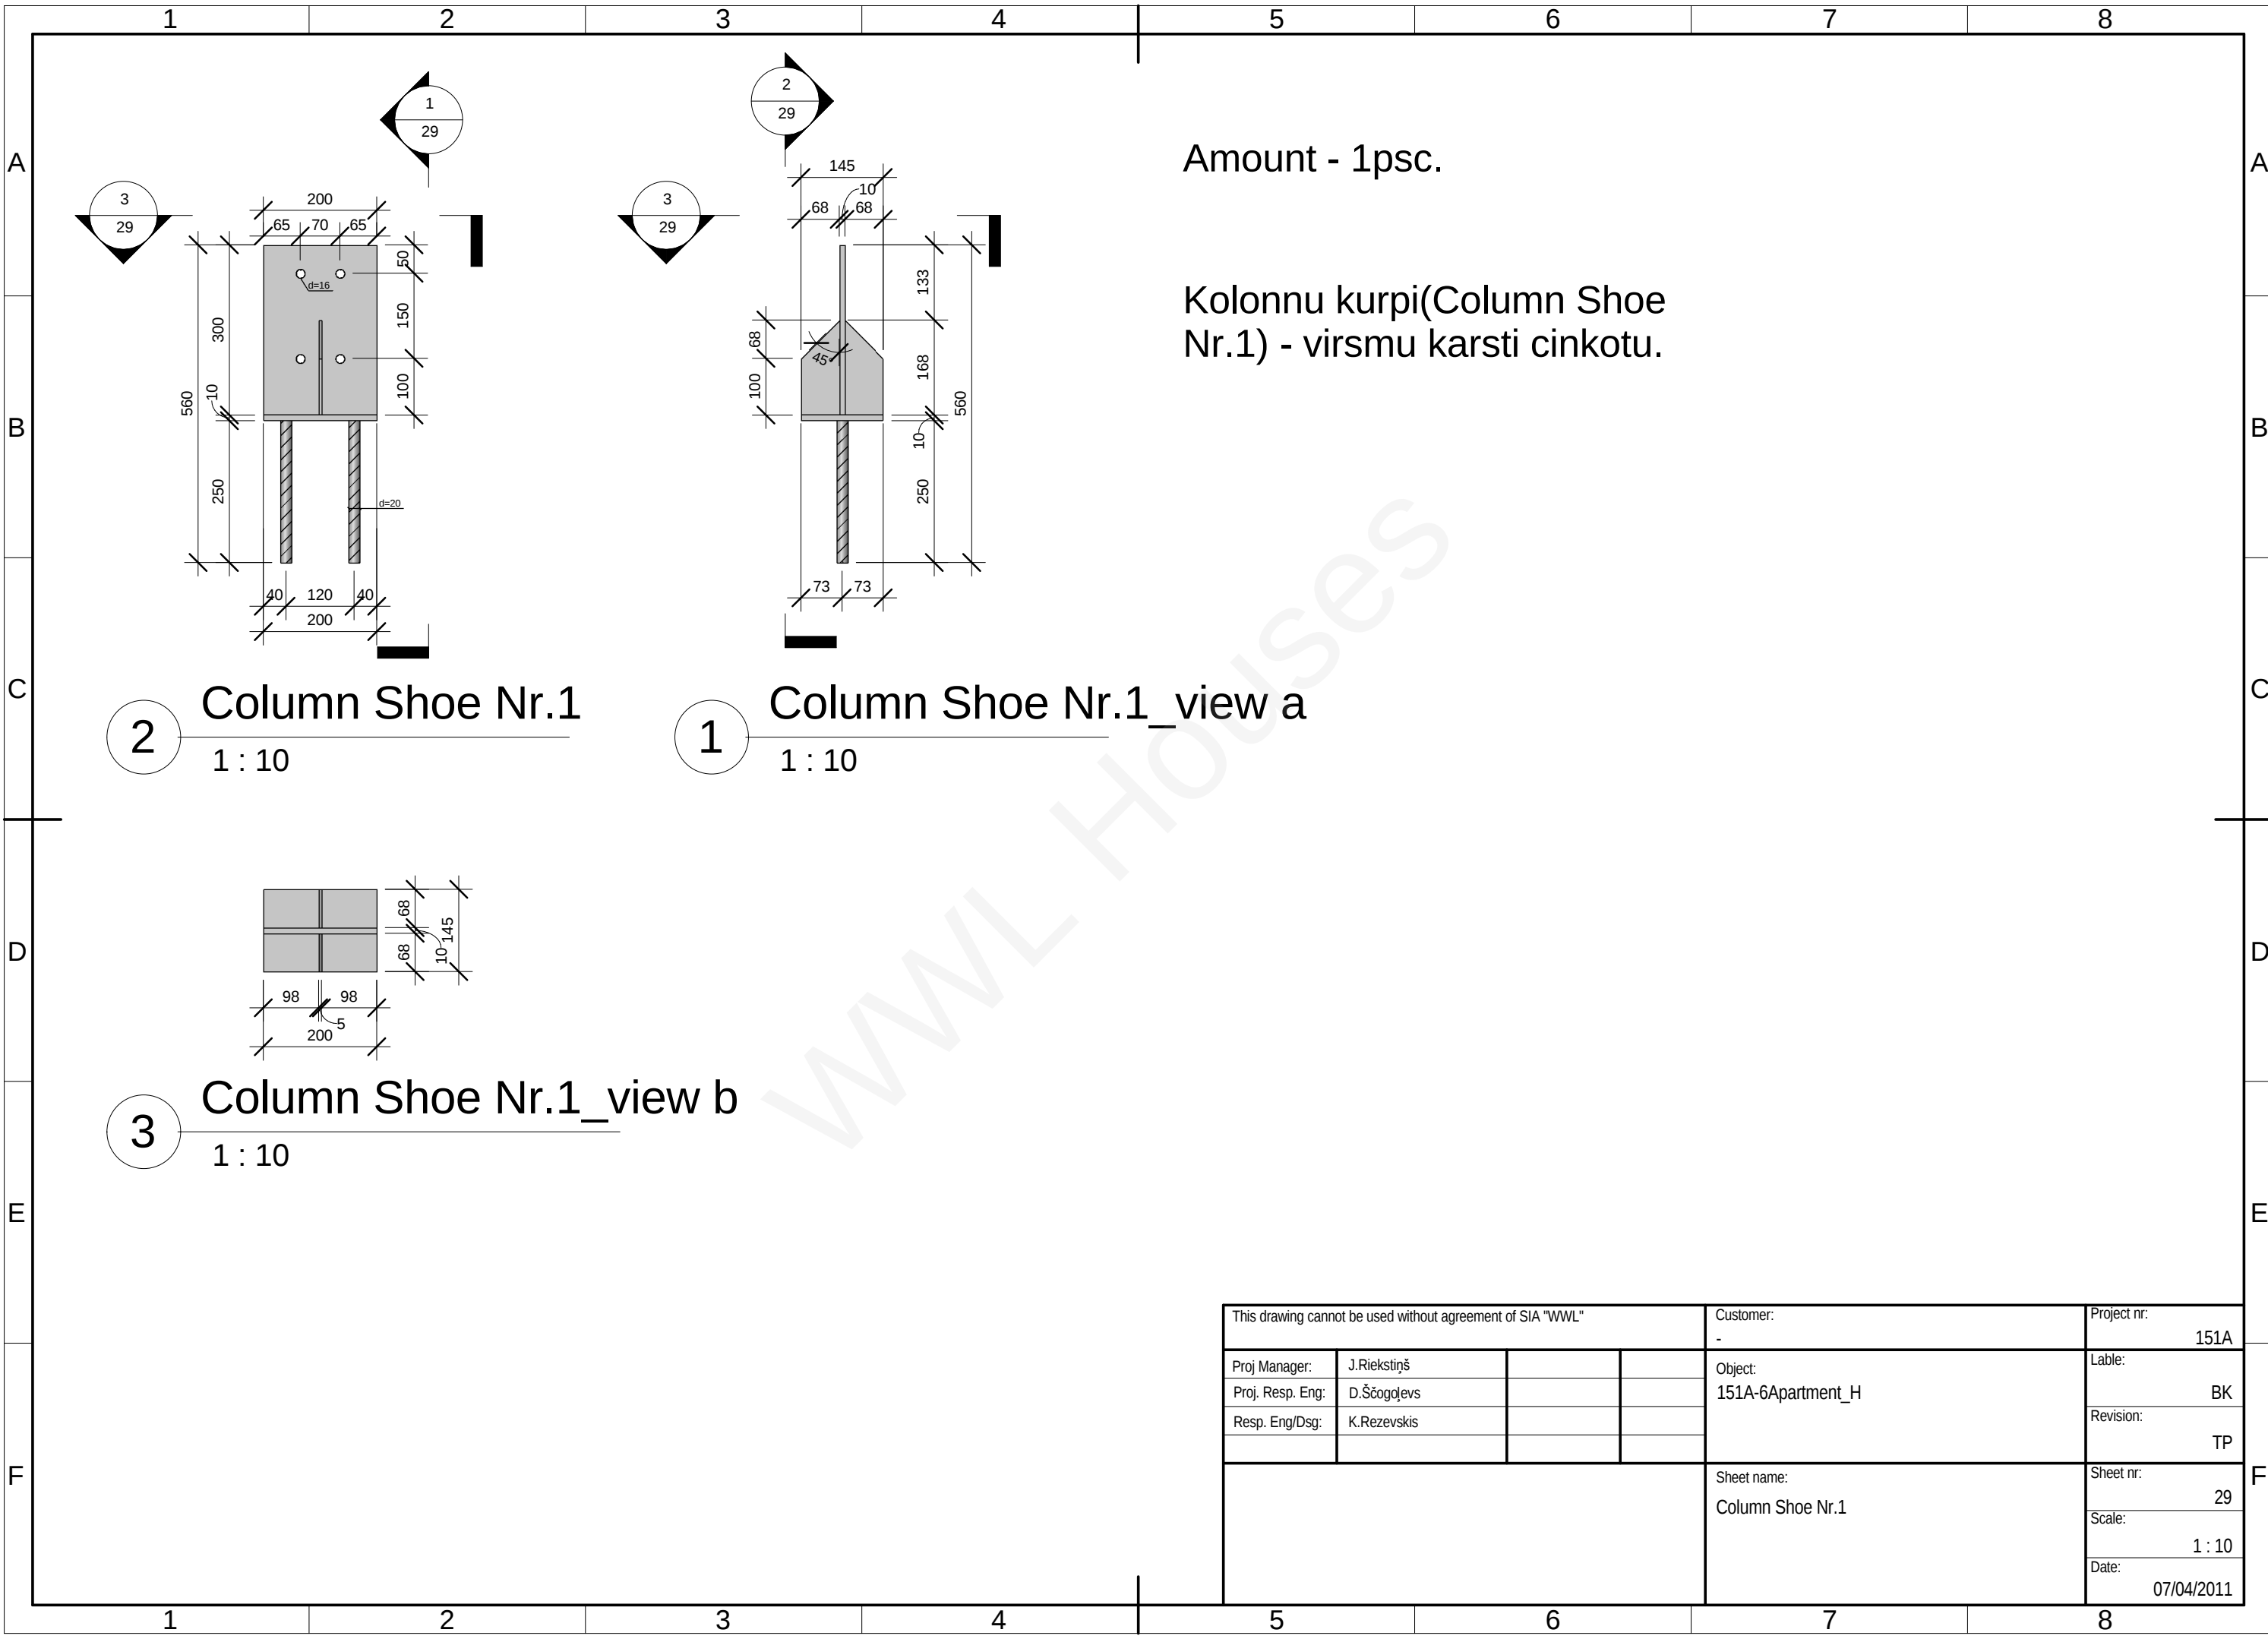



















Amount - 1psc.


Kolonnu kurpi(Column Shoe Nr.1) - virsmu karsti cinkotu.

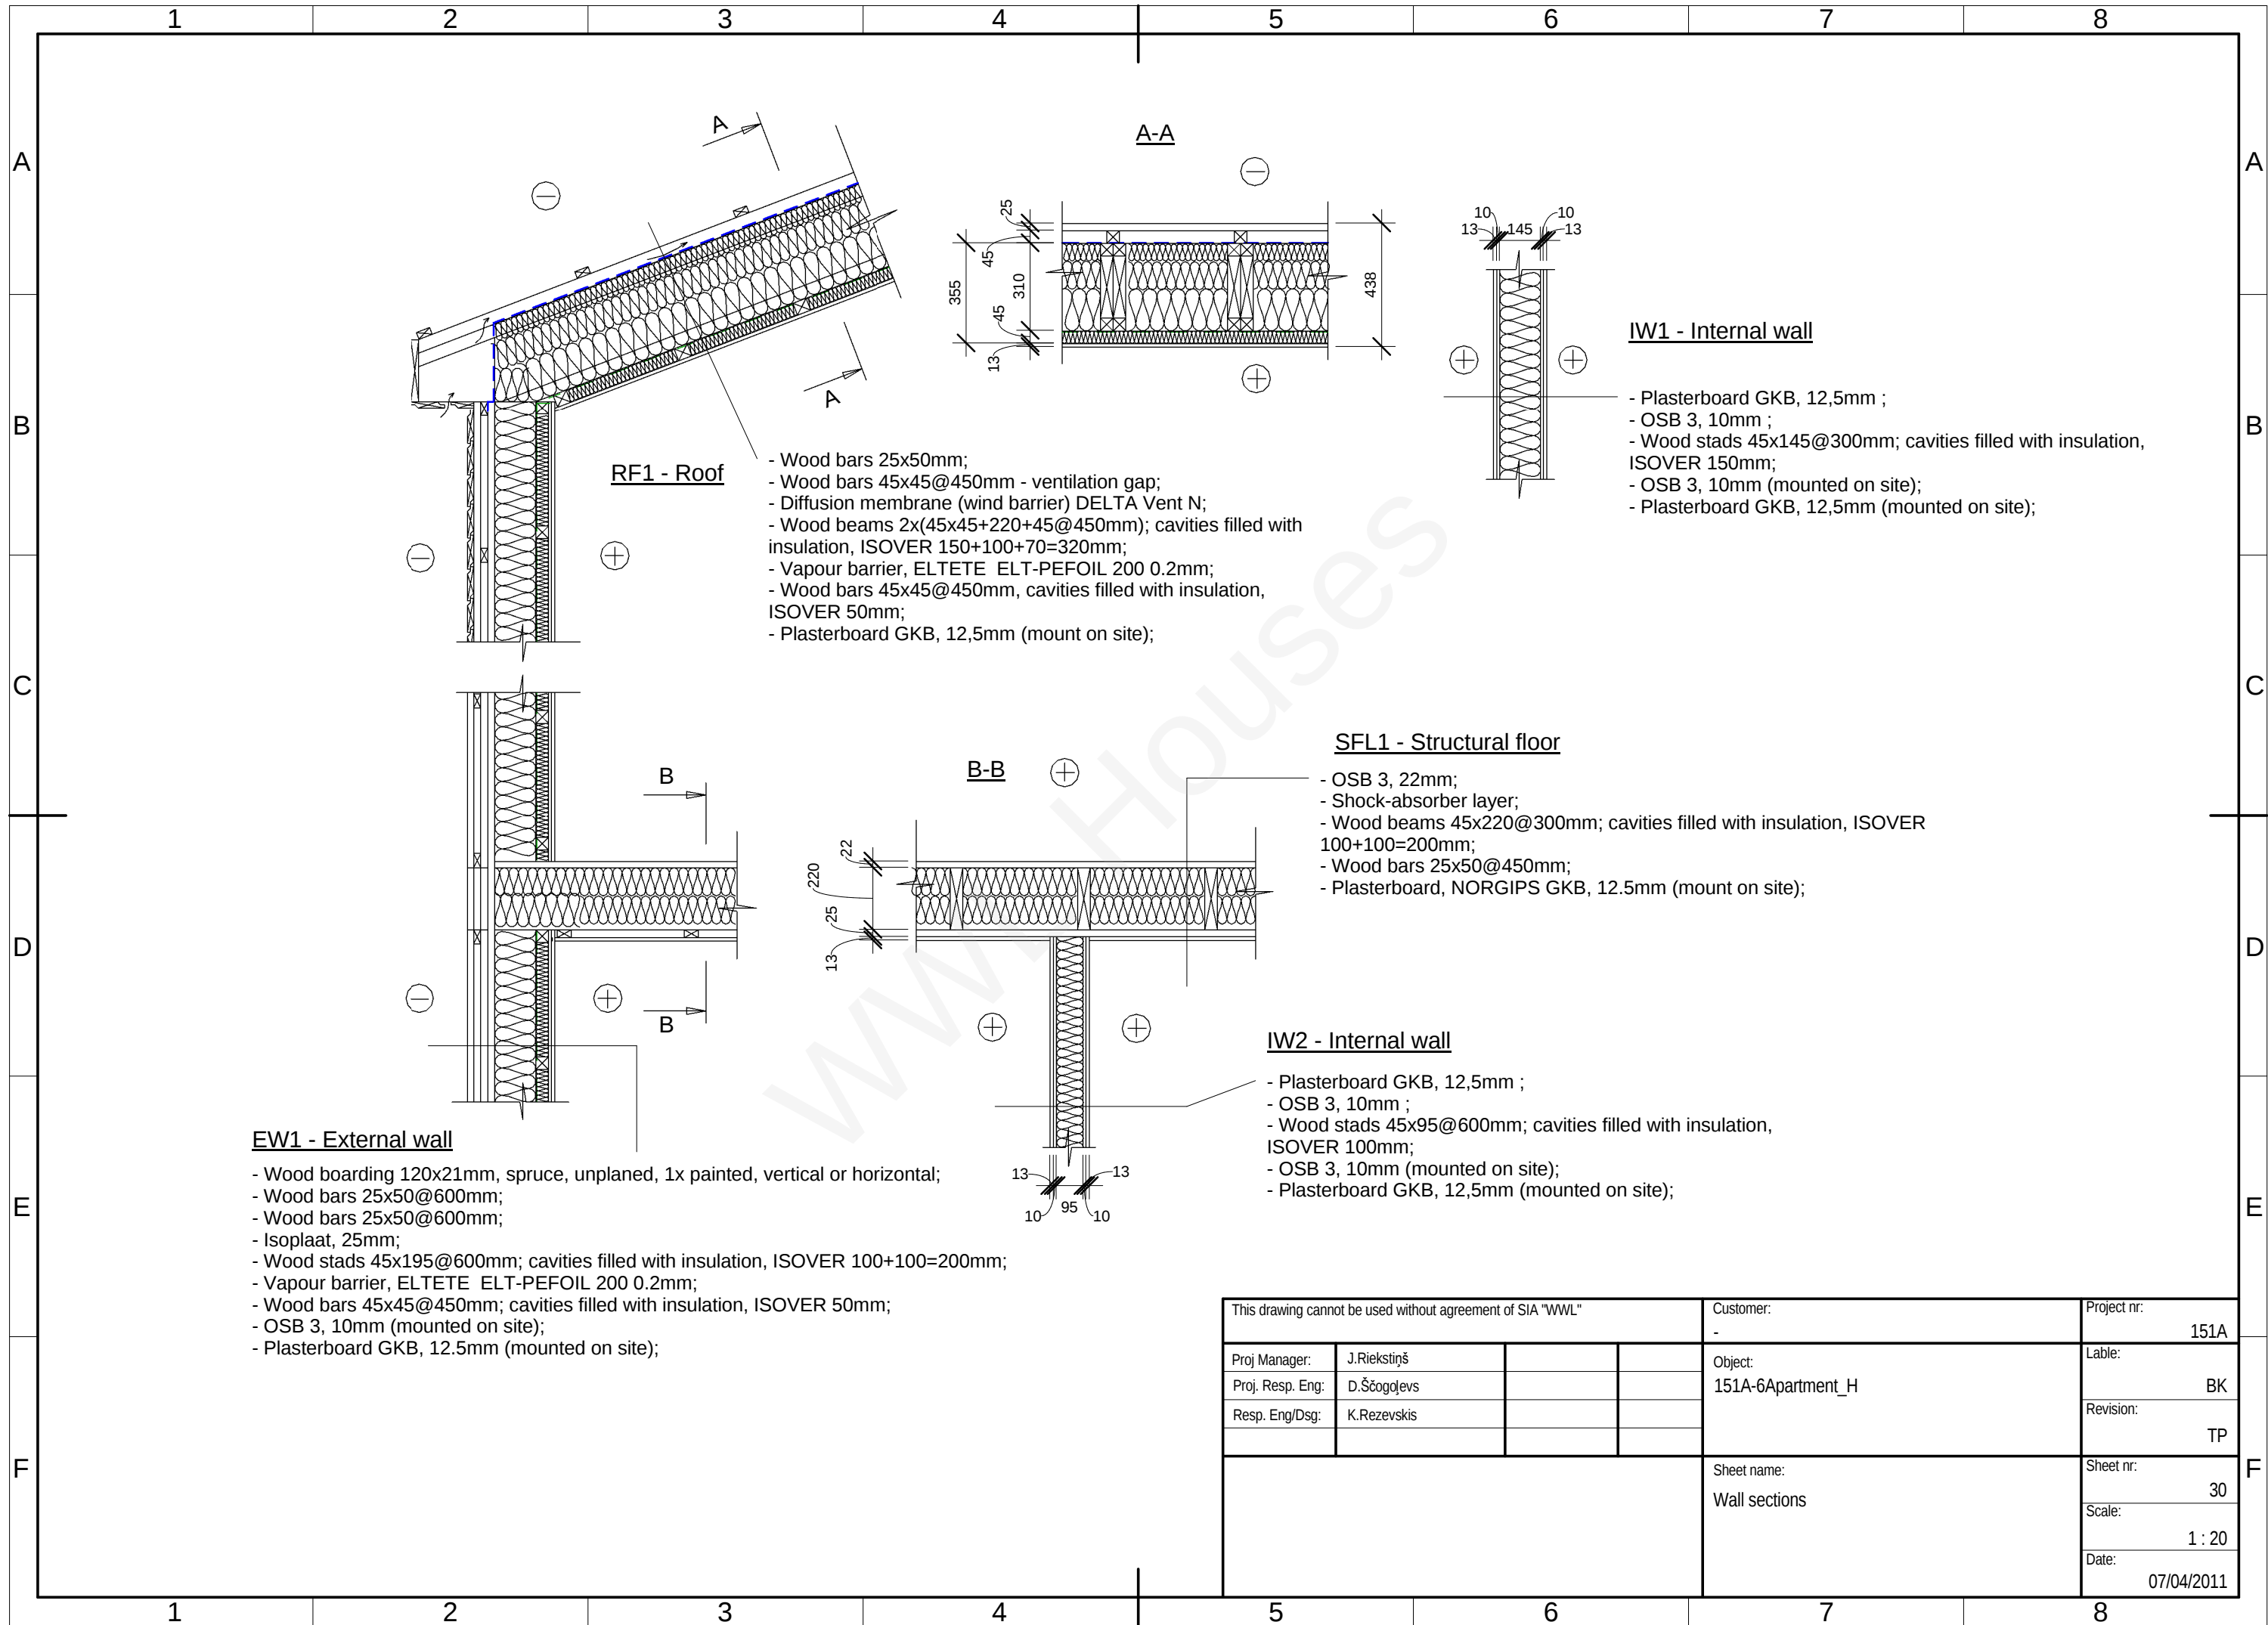


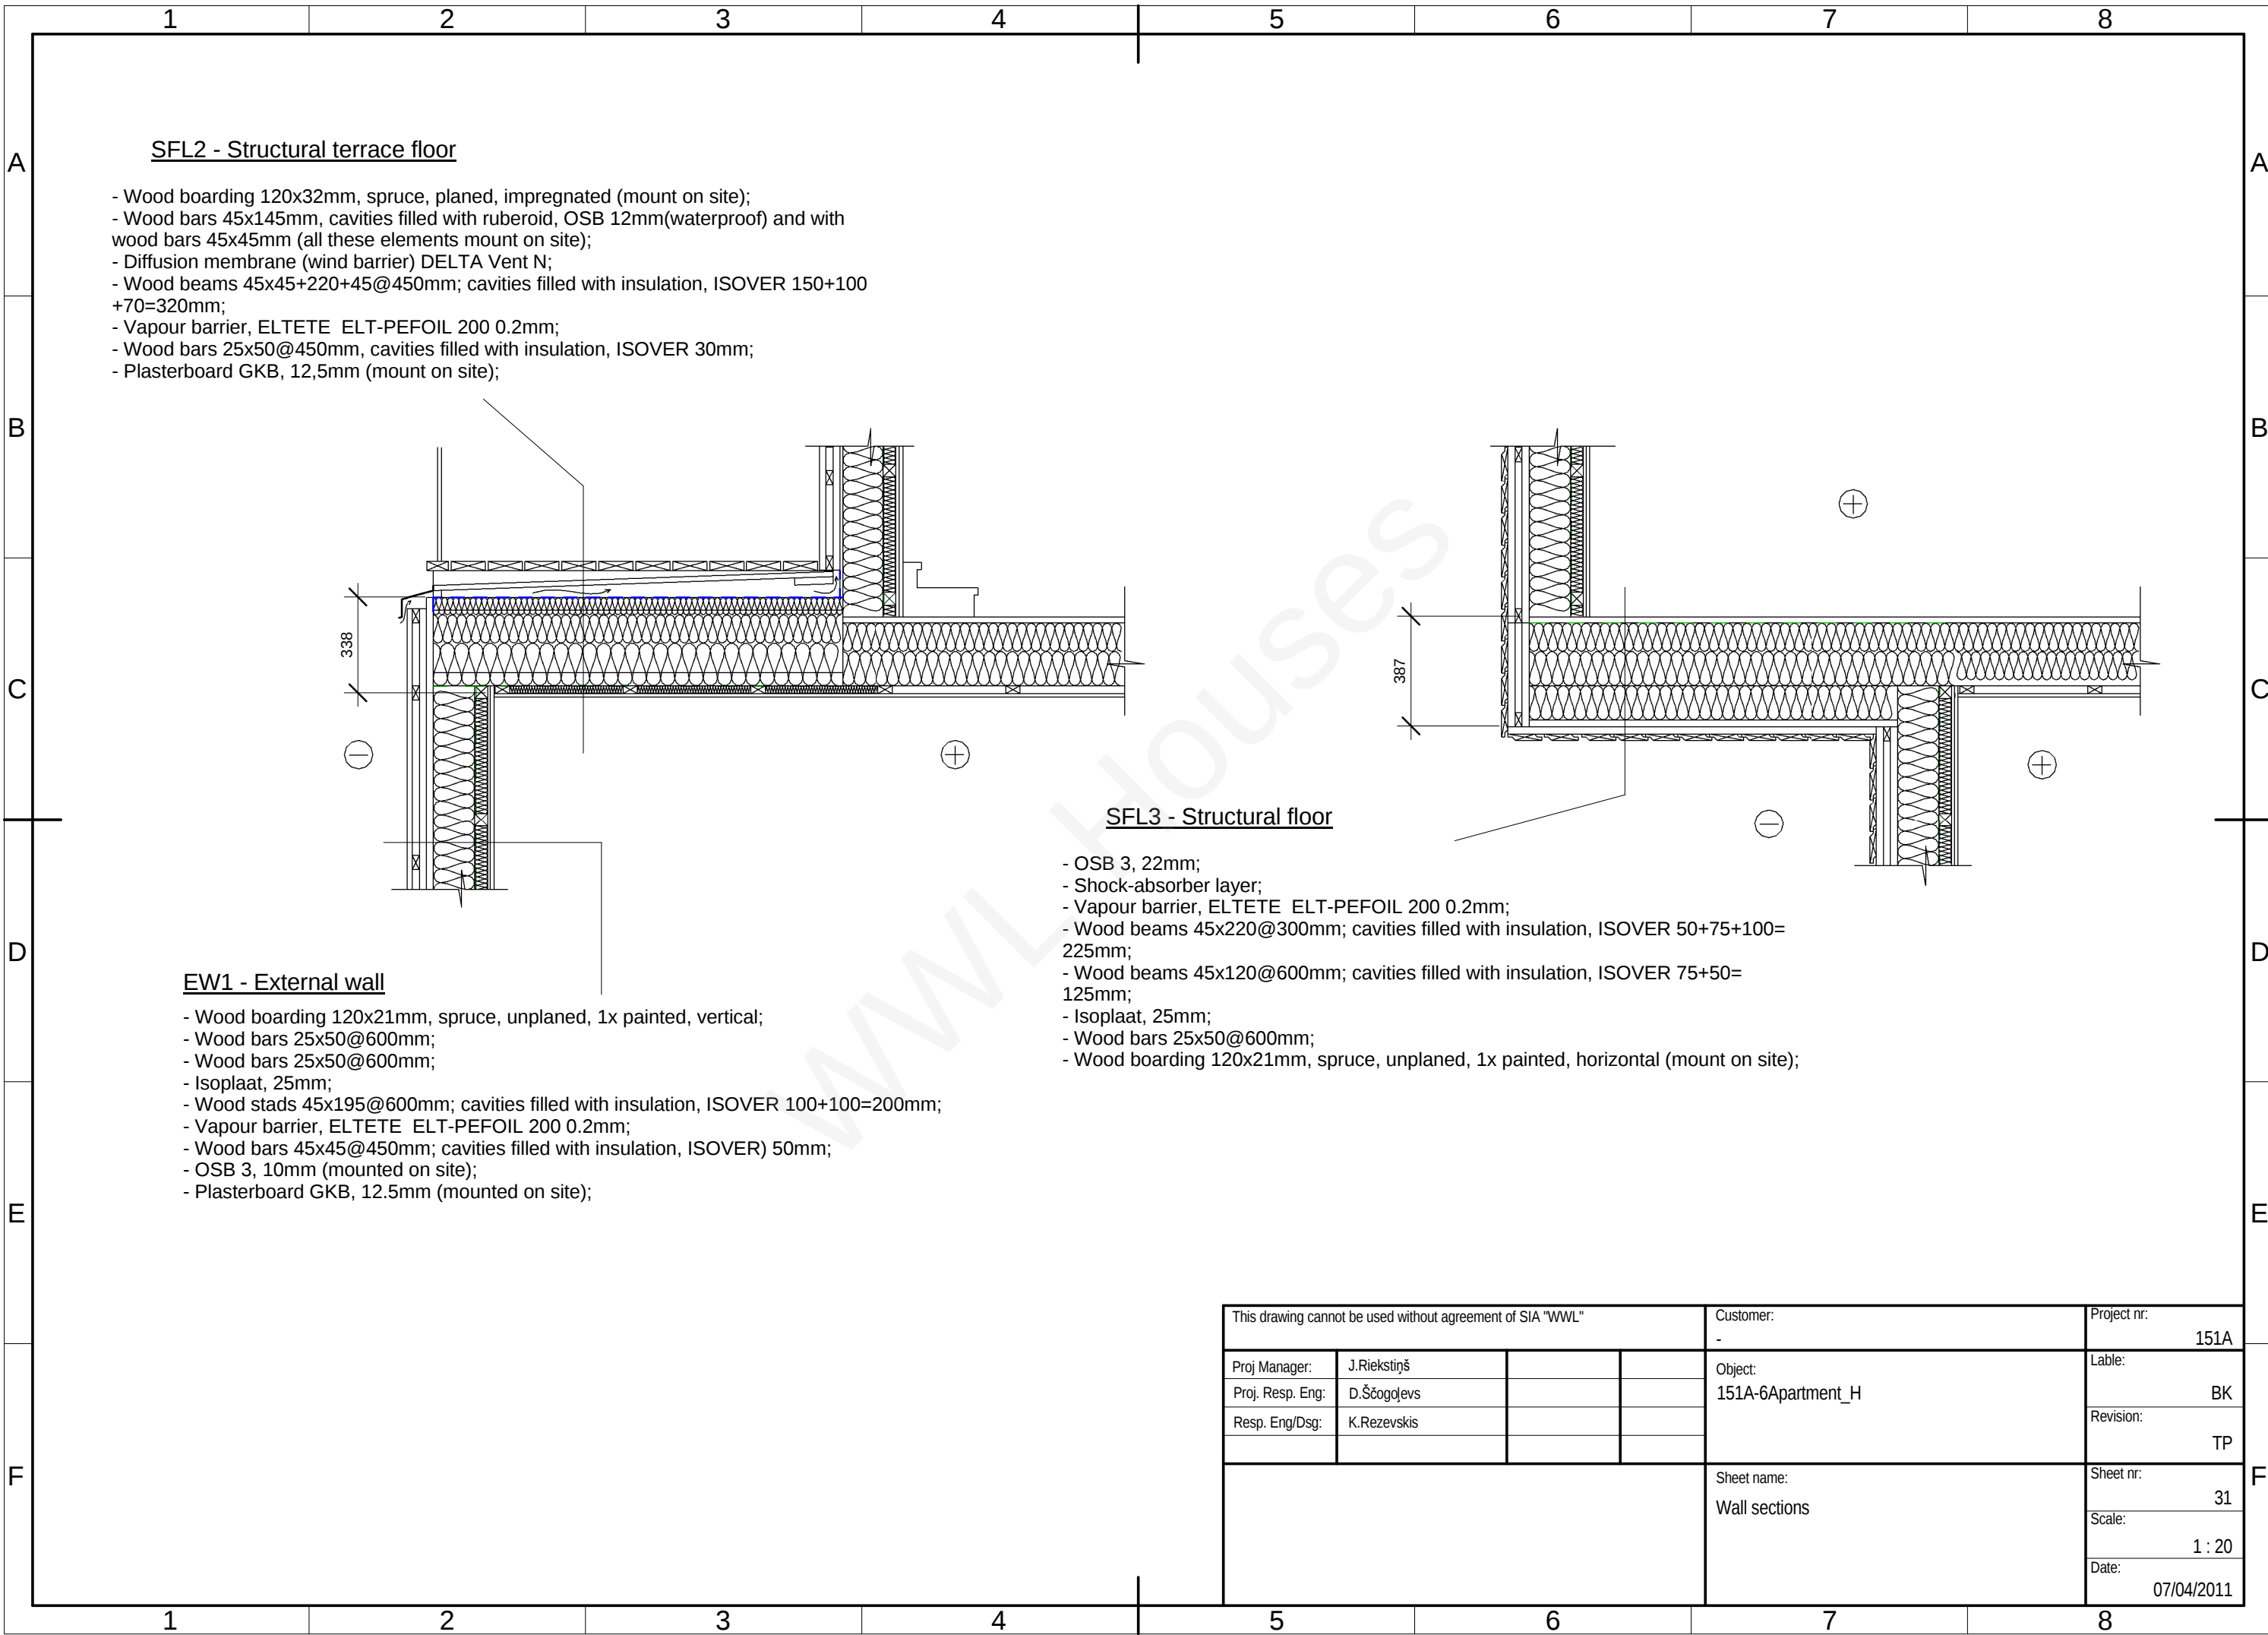


|                                                            |             |  |  |                   |             |
|------------------------------------------------------------|-------------|--|--|-------------------|-------------|
| This drawing cannot be used without agreement of SIA "WWL" |             |  |  | Customer:         | Project nr: |
|                                                            |             |  |  | -                 | 151A        |
| Proj. Manager:                                             | J.Riekstiņš |  |  | Object:           | Label:      |
| Proj. Resp. Eng:                                           | D.Ščogolevs |  |  | 151A-6Apartment_H | BK          |
| Resp. Eng/Dsg:                                             | K.Rezevskis |  |  |                   | Revision:   |
|                                                            |             |  |  |                   | TP          |
|                                                            |             |  |  | Sheet name:       | Sheet nr:   |
|                                                            |             |  |  | Wall sections     | 31          |
|                                                            |             |  |  |                   | Scale:      |
|                                                            |             |  |  |                   | 1 : 20      |
|                                                            |             |  |  |                   | Date:       |
|                                                            |             |  |  |                   | 07/04/2011  |

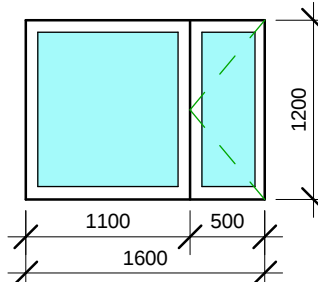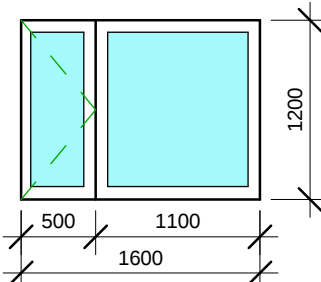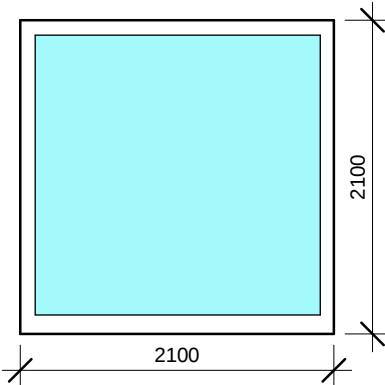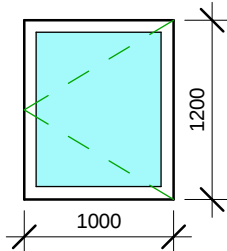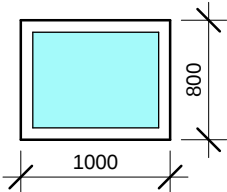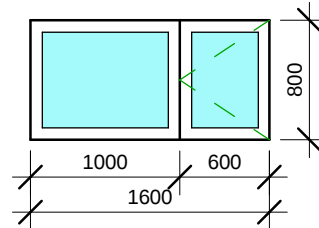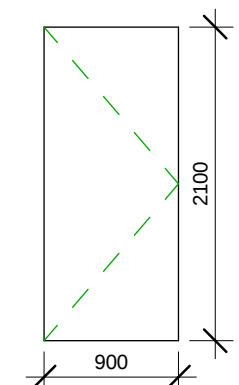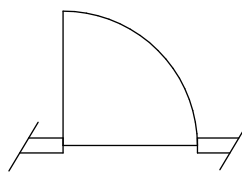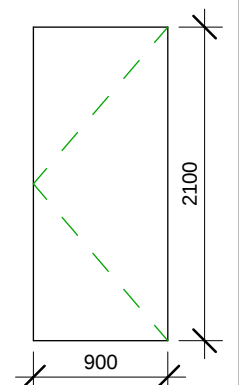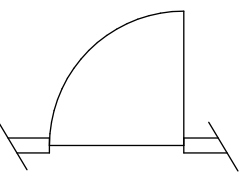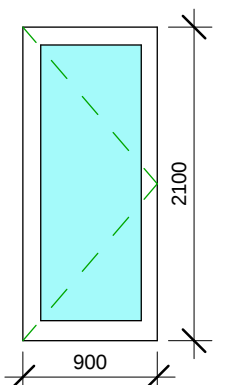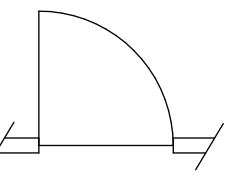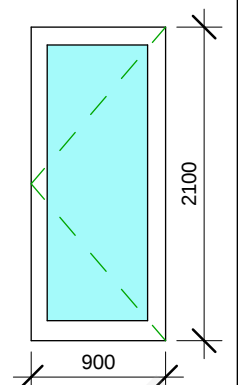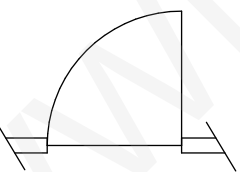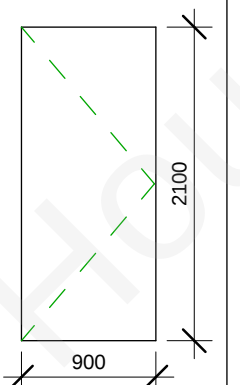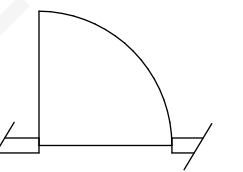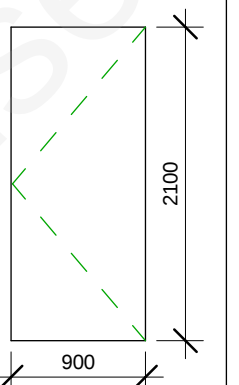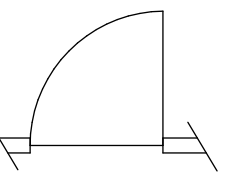
| |
|---|
|                  | 1   | 2   | 3   | 4   | 5   | 6   | 7   | 8    | |
| A                |   |   |   |   |   |   |   |      | A                                                          | |
| B                | Nr.(count)   | W1 (x2)   | W2 (x0)   | W3 (x2)   | W4 (x1)   | W5 (x1)   | W6 (x1)   |      | B                                                          | |
|                  | Picture and dimensions   | |
| C                | Nr.(count)   | D1 (x3) - external door   | D2 (x1) - external door   | D3 (x1) - external door   | D4 (x1) - external door   | D5 (x4) - internal door   | D6 (x6) - internal door   |      | C                                                          | |
|                  | Picture and dimensions   | <br> | <br> | <br> | <br>   | <br> | <br> | |
| D                |   |   |   |   |   |   |   |      | D                                                          | |
| E                |   |   |   |   |   |   |   |      | E                                                          | |
| F                | Note:<br>1) Windows and doors are shown from <u>inside</u> ;<br>2) Dimensions are shown for doors and windows case (for hole in panel); |   |   |   | <table><tr><td colspan="4">This drawing cannot be used without agreement of SIA "WWL"</td><td>Customer:</td><td>-</td><td>Project nr:</td><td>151A</td></tr><tr><td>Proj. Manager:</td><td>J.Riekstiņš</td><td></td><td></td><td>Object:</td><td>151A-6Apartment_H</td><td>Label:</td><td>BK</td></tr><tr><td>Proj. Resp. Eng:</td><td>D.Ščogļevs</td><td></td><td></td><td></td><td></td><td>Revision:</td><td>TP</td></tr><tr><td>Resp. Eng/Dsg:</td><td>K.Rezevskis</td><td></td><td></td><td></td><td></td><td>Sheet nr:</td><td>32</td></tr><tr><td colspan="4"></td><td>Sheet name:</td><td>Window/Door specification</td><td>Scale:</td><td>1 : 50</td></tr><tr><td colspan="4"></td><td></td><td></td><td>Date:</td><td>07/04/2011</td></tr></table> |   |   |      | This drawing cannot be used without agreement of SIA "WWL" |  |  |  | Customer: | - | Project nr: | 151A | Proj. Manager: | J.Riekstiņš |  |  | Object: | 151A-6Apartment_H | Label: | BK | Proj. Resp. Eng: | D.Ščogļevs |  |  |  |  | Revision: | TP | Resp. Eng/Dsg: | K.Rezevskis |  |  |  |  | Sheet nr: | 32 |  |  |  |  | Sheet name: | Window/Door specification | Scale: | 1 : 50 |  |  |  |  |  |  | Date: | 07/04/2011 | F |
|                  | This drawing cannot be used without agreement of SIA "WWL"                                                                              |   |   |   | Customer:   | -   | Project nr:   | 151A | |
| Proj. Manager:   | J.Riekstiņš   |   |   | Object:   | 151A-6Apartment_H   | Label:   | BK   | |
| Proj. Resp. Eng: | D.Ščogļevs   |   |   |   |   | Revision:   | TP   | |
| Resp. Eng/Dsg:   | K.Rezevskis   |   |   |   |   | Sheet nr:   | 32   | |
|                  |   |   |   | Sheet name:   | Window/Door specification   | Scale:   | 1 : 50   | |
|                  |   |   |   |   |   | Date:   | 07/04/2011   | |
|                  | 1   | 2   | 3   | 4   | 5   | 6   | 7   | 8    | |

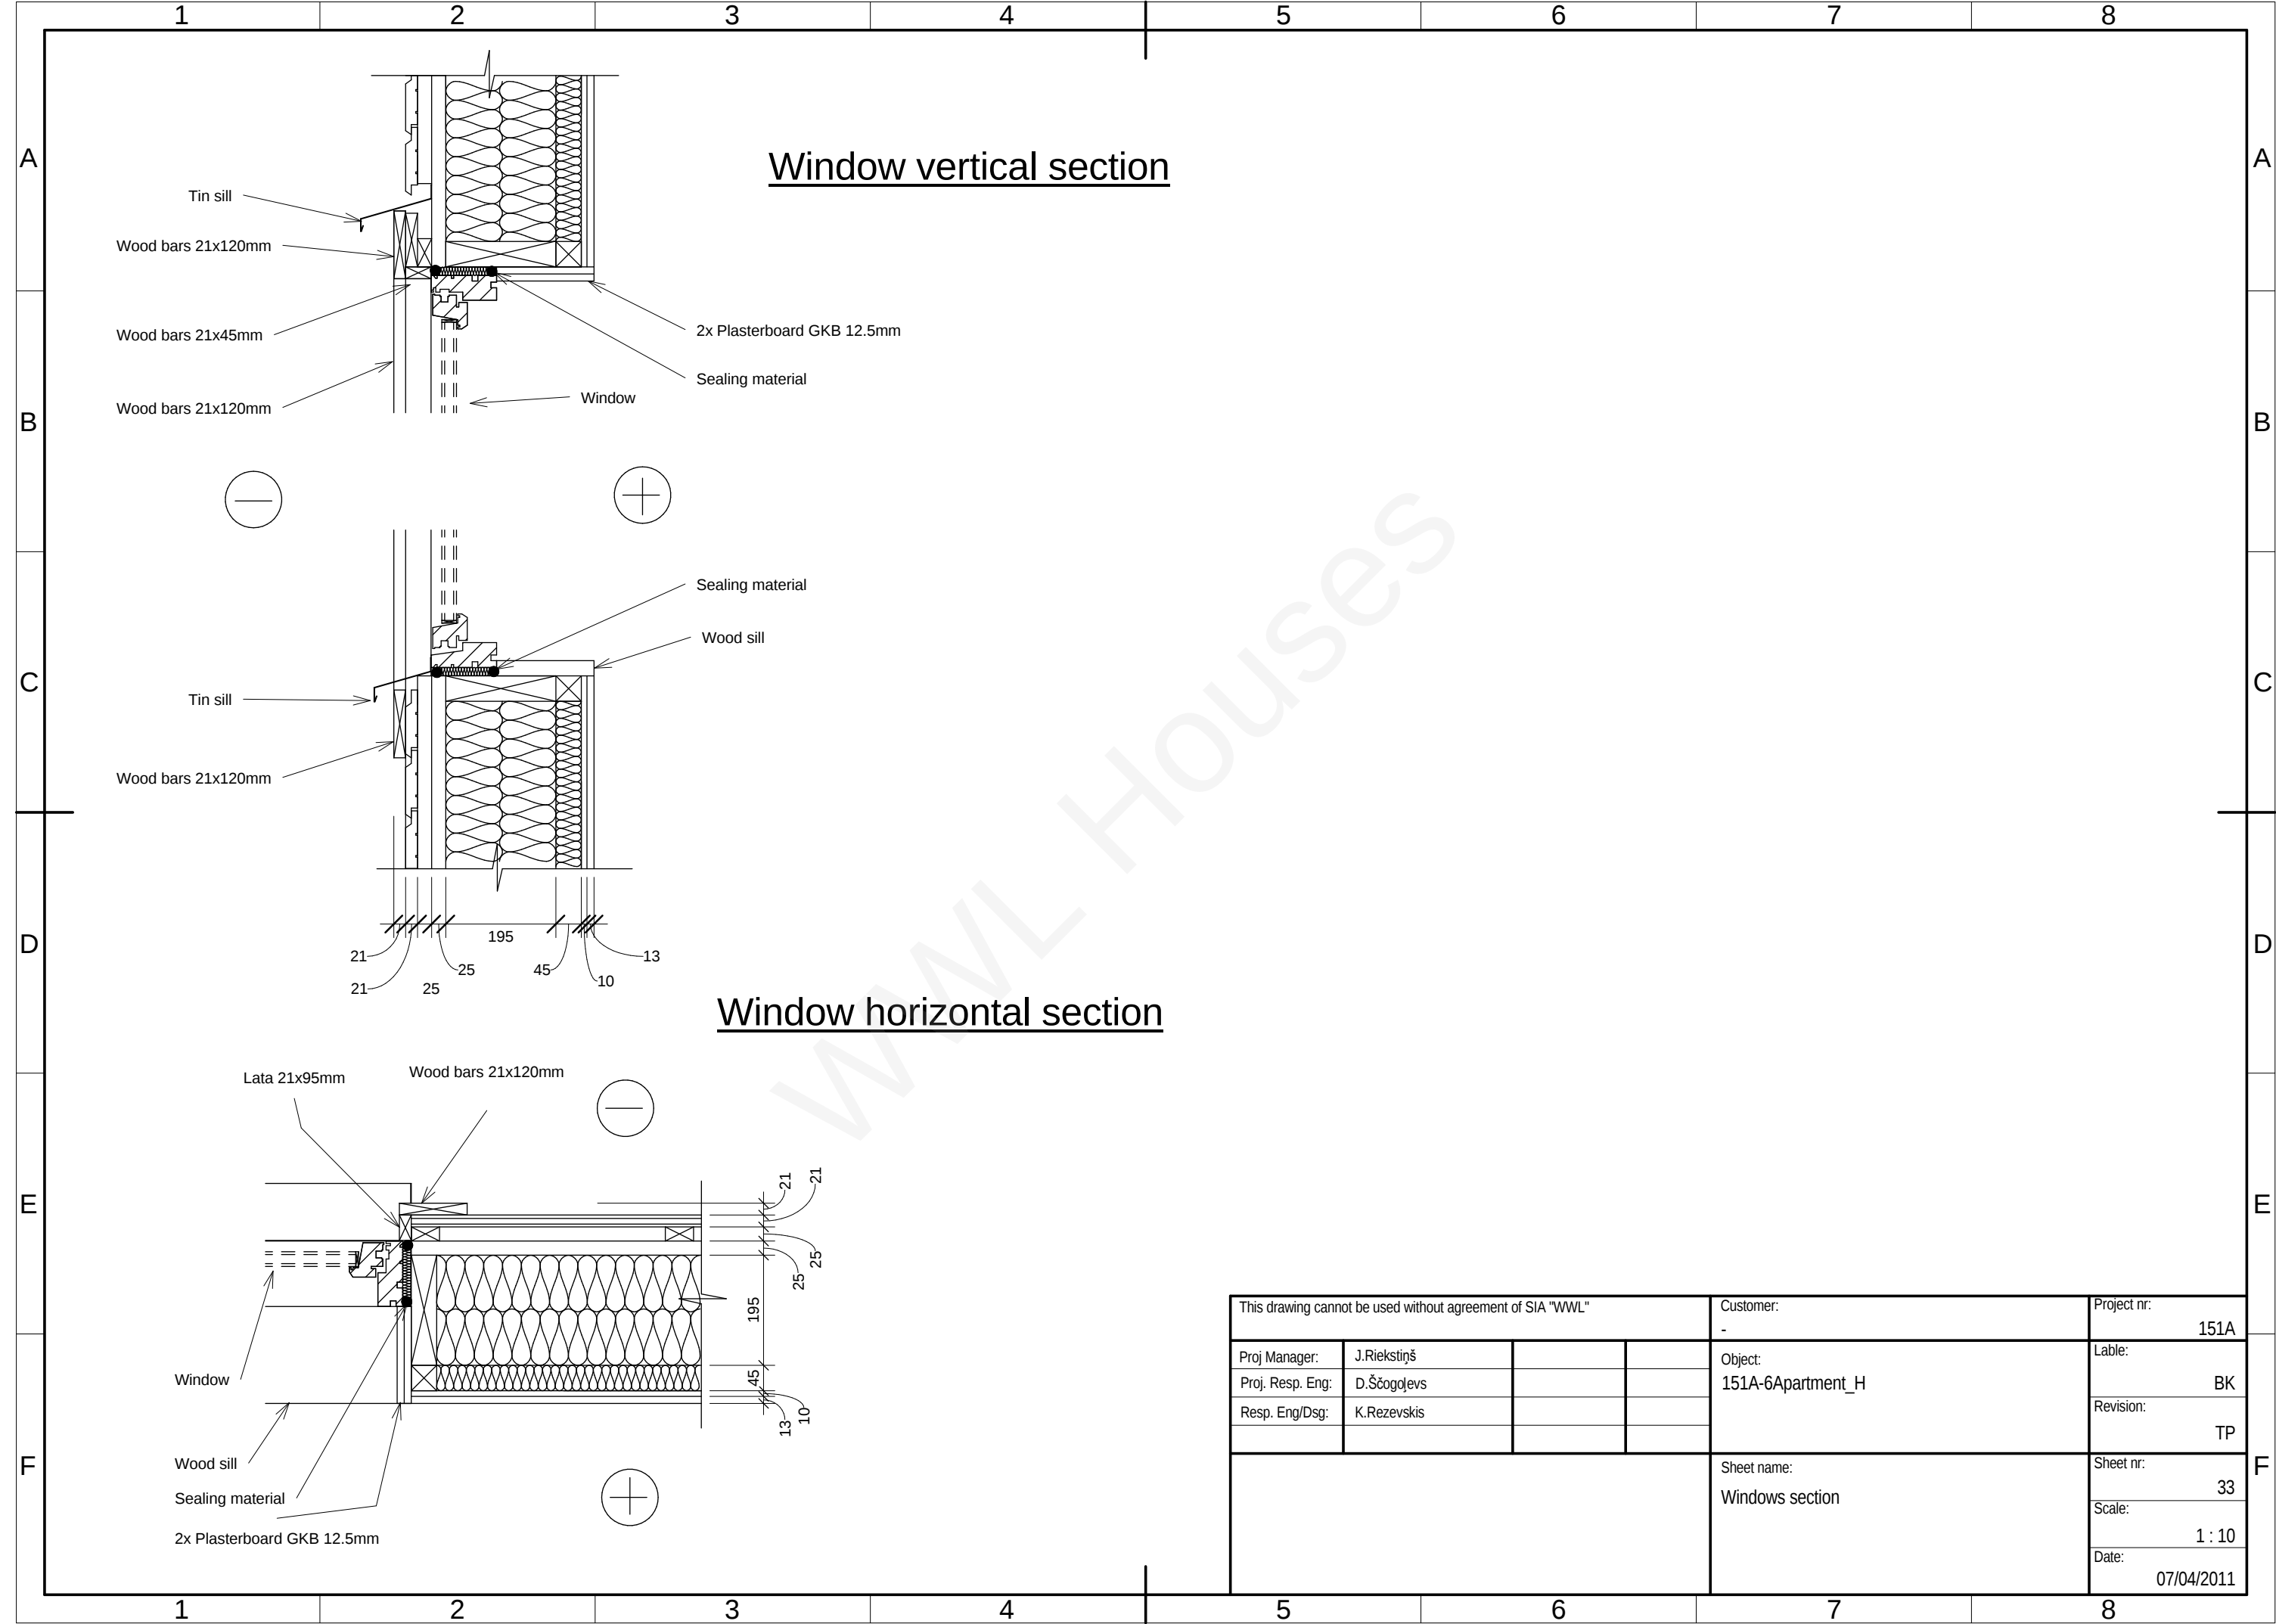


Window vertical section

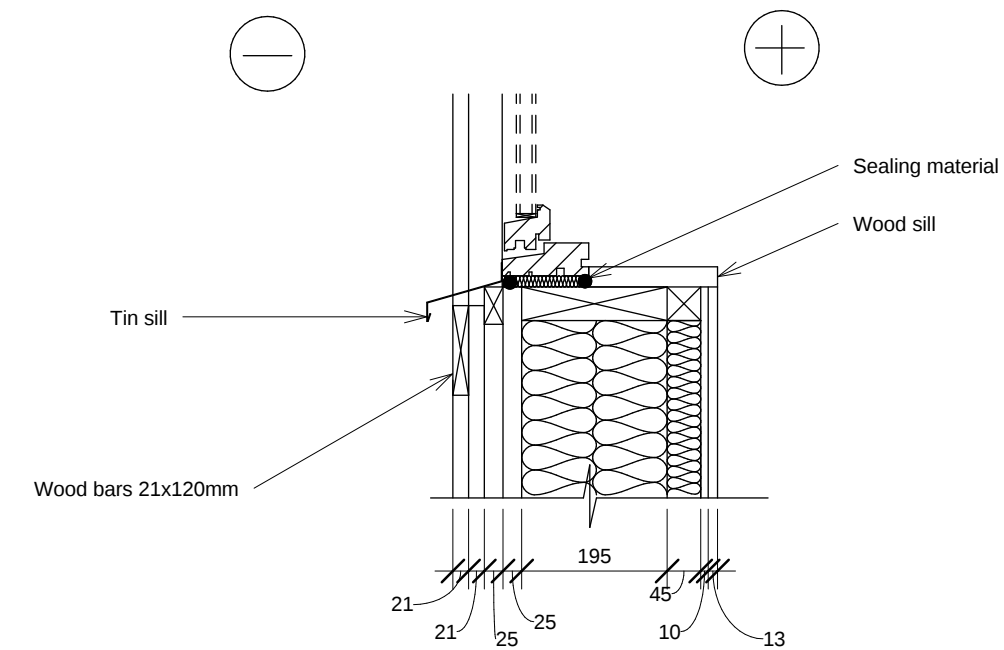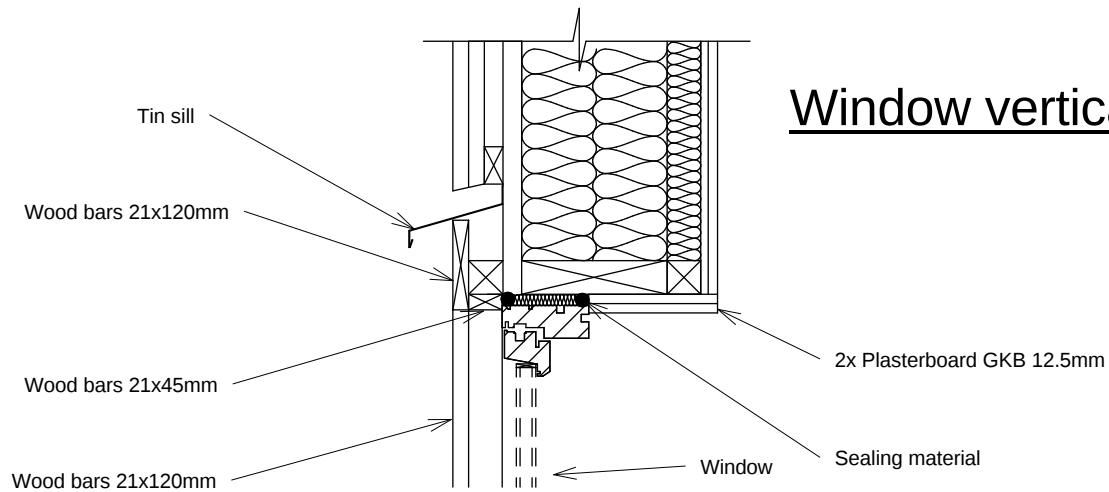

Window horizontal section

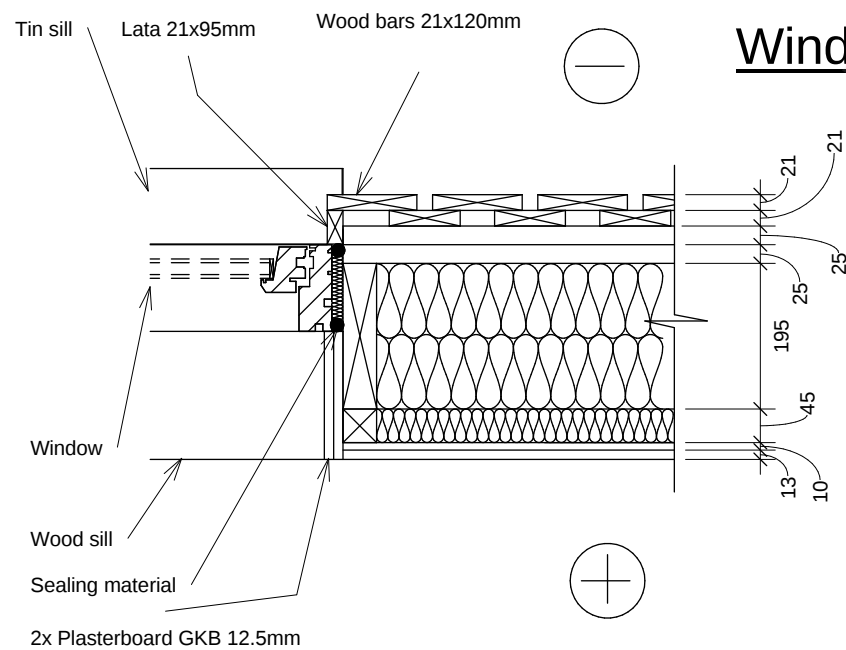


|                                                            |             |  |  |                   |             |
|------------------------------------------------------------|-------------|--|--|-------------------|-------------|
| This drawing cannot be used without agreement of SIA "WWL" |             |  |  | Customer:         | Project nr: |
|                                                            |             |  |  | -                 | 151A        |
| Proj. Manager:                                             | J.Riekstiņš |  |  | Object:           | Label:      |
| Proj. Resp. Eng:                                           | D.Ščogolevs |  |  | 151A-6Apartment_H | BK          |
| Resp. Eng/Dsg:                                             | K.Rezevskis |  |  |                   | Revision:   |
|                                                            |             |  |  |                   | TP          |
|                                                            |             |  |  | Sheet name:       | Sheet nr:   |
|                                                            |             |  |  | Windows section   | 34          |
|                                                            |             |  |  |                   | Scale:      |
|                                                            |             |  |  |                   | 1 : 10      |
|                                                            |             |  |  |                   | Date:       |
|                                                            |             |  |  |                   | 07/04/2011  |

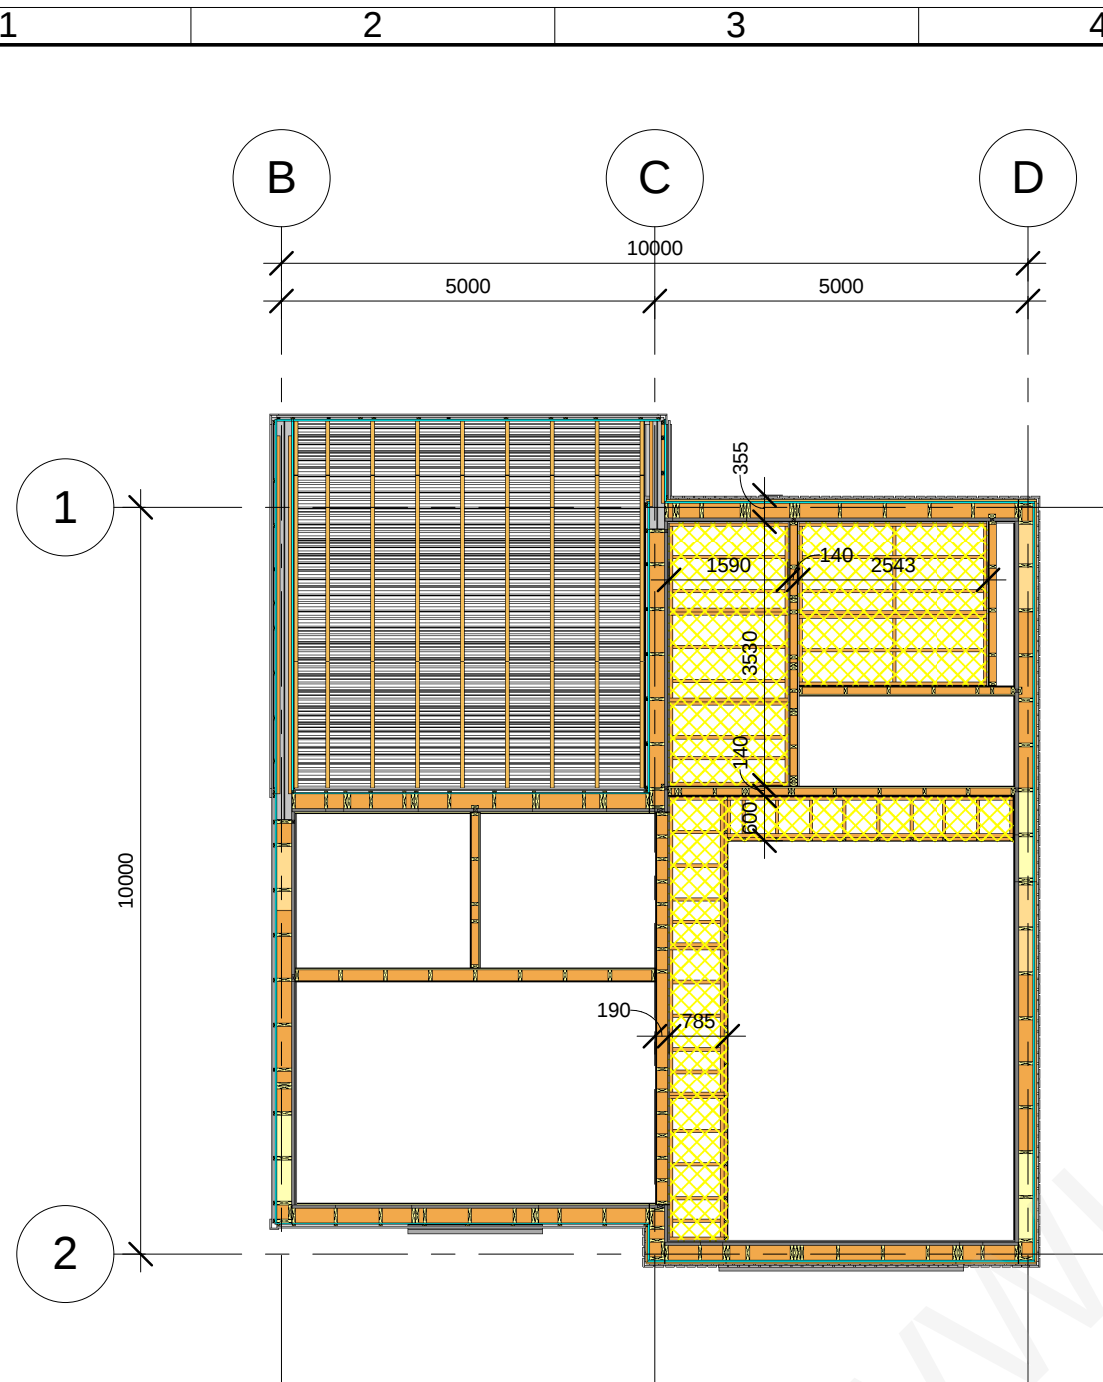


1 1st floor ventilation room plan  
1 : 100

 ventilation room mark

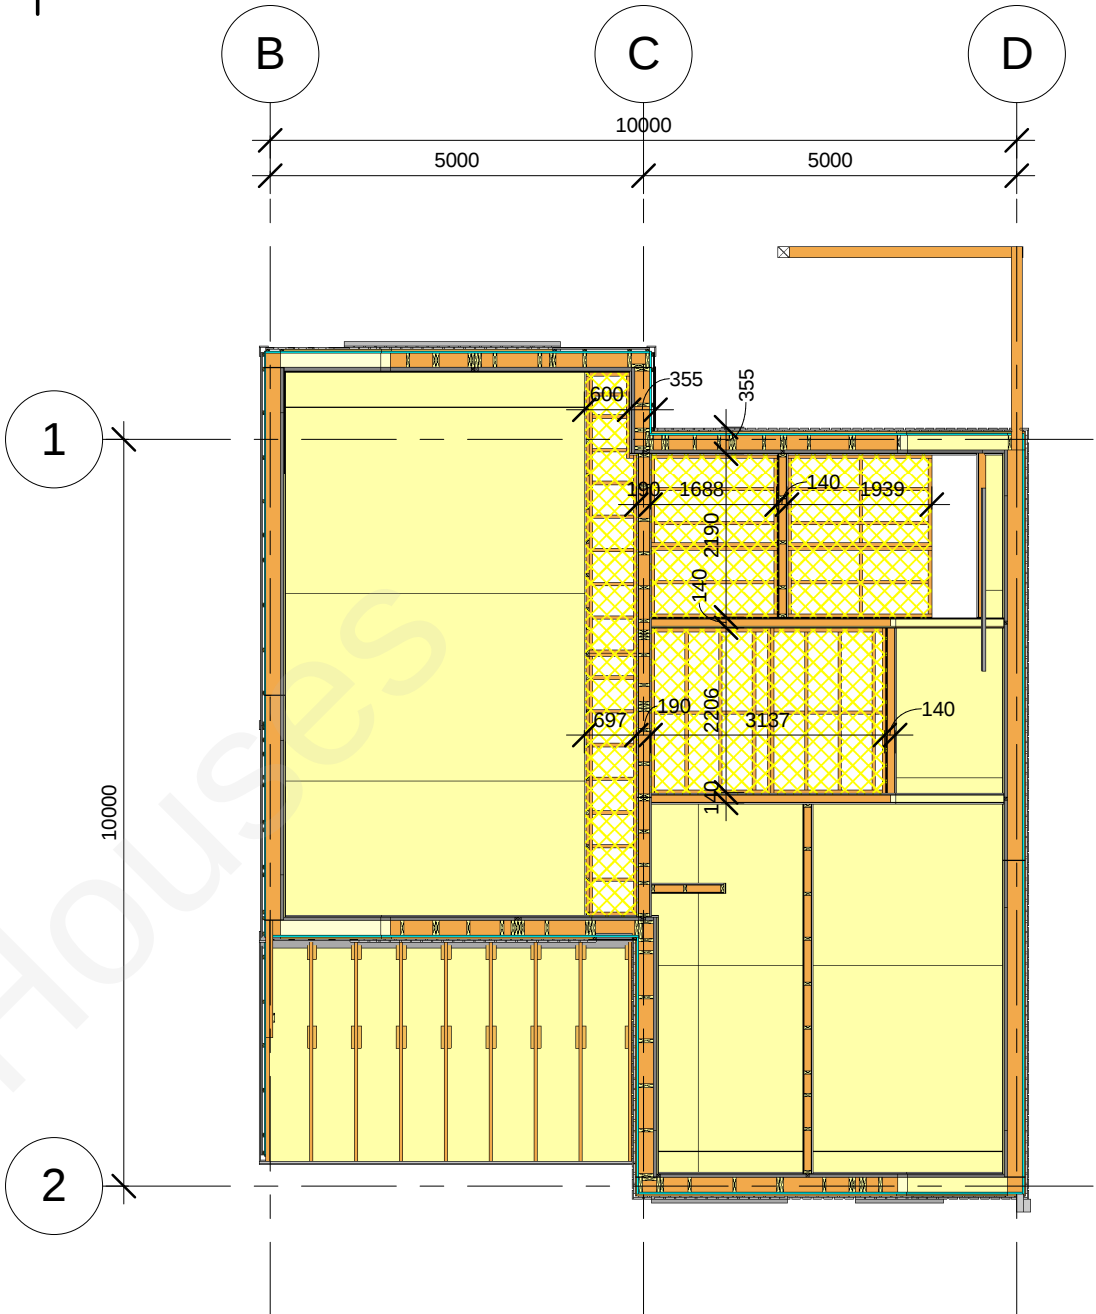


2 2nd floor ventilation room plan  
1 : 100

|                                                            |             |  |  |                                                    |  |                         |  |
|------------------------------------------------------------|-------------|--|--|----------------------------------------------------|--|-------------------------|--|
| This drawing cannot be used without agreement of SIA "WWL" |             |  |  | Customer:<br>-                                     |  | Project nr:<br><br>151A |  |
| Proj Manager:                                              | J.Riekstiņš |  |  | Object:<br>151A-6Apartment_H                       |  | Lable:<br><br>BK        |  |
| Proj. Resp. Eng:                                           | D.Ščogolevs |  |  |                                                    |  | Revision:<br><br>TP     |  |
| Resp. Eng/Dsg:                                             | K.Rezevskis |  |  |                                                    |  |                         |  |
|                                                            |             |  |  |                                                    |  |                         |  |
|                                                            |             |  |  | Sheet name:<br>1st,2nd floor ventilation room plan |  | Sheet nr:<br><br>35     |  |
|                                                            |             |  |  |                                                    |  | Scale:<br><br>1 : 100   |  |
|                                                            |             |  |  |                                                    |  | Date:<br><br>07/04/2011 |  |
|                                                            |             |  |  |                                                    |  |                         |  |

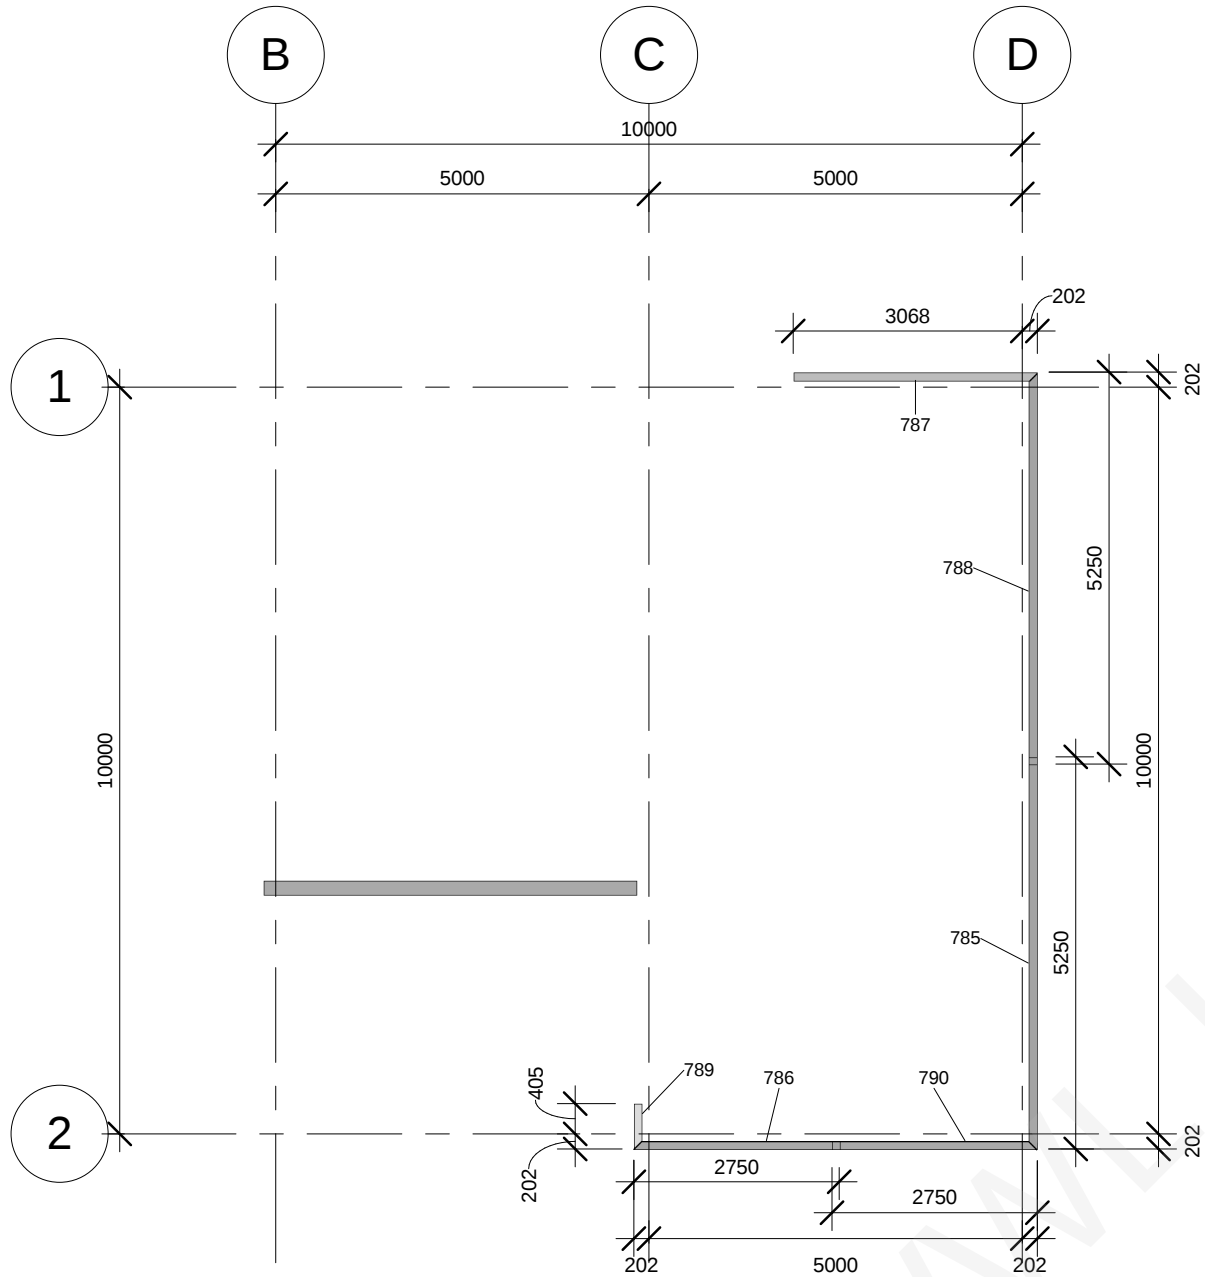



1 Wall tin sill plan  
1 : 100

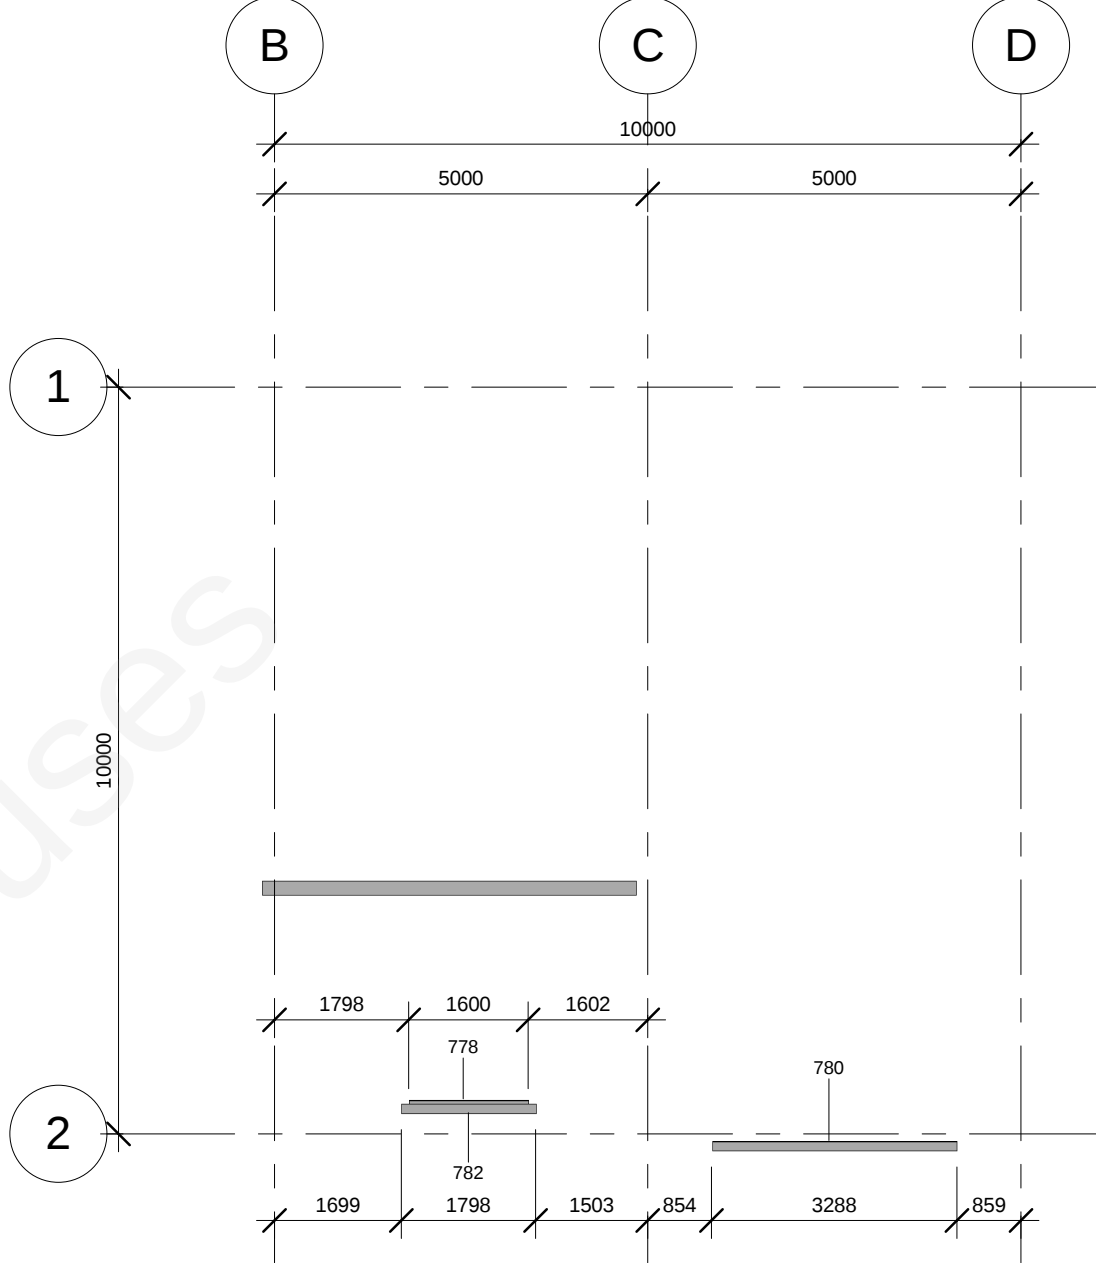

2 1st floor window tin sill plan  
1 : 100

|                                                            |             |  |  |             |                   |             |            |
|------------------------------------------------------------|-------------|--|--|-------------|-------------------|-------------|------------|
| This drawing cannot be used without agreement of SIA "WWL" |             |  |  | Customer:   | -                 | Project nr: | 151A       |
| Proj Manager:                                              | J.Riekstiņš |  |  | Object:     | 151A-6Apartment_H | Label:      | BK         |
| Proj. Resp. Eng:                                           | D.Ščogolevs |  |  |             |                   | Revision:   | TP         |
| Resp. Eng/Dsg:                                             | K.Rezevskis |  |  |             |                   | Sheet nr:   | 36         |
|                                                            |             |  |  | Sheet name: | Tin sill plans    | Scale:      | 1 : 100    |
|                                                            |             |  |  |             |                   | Date:       | 07/04/2011 |

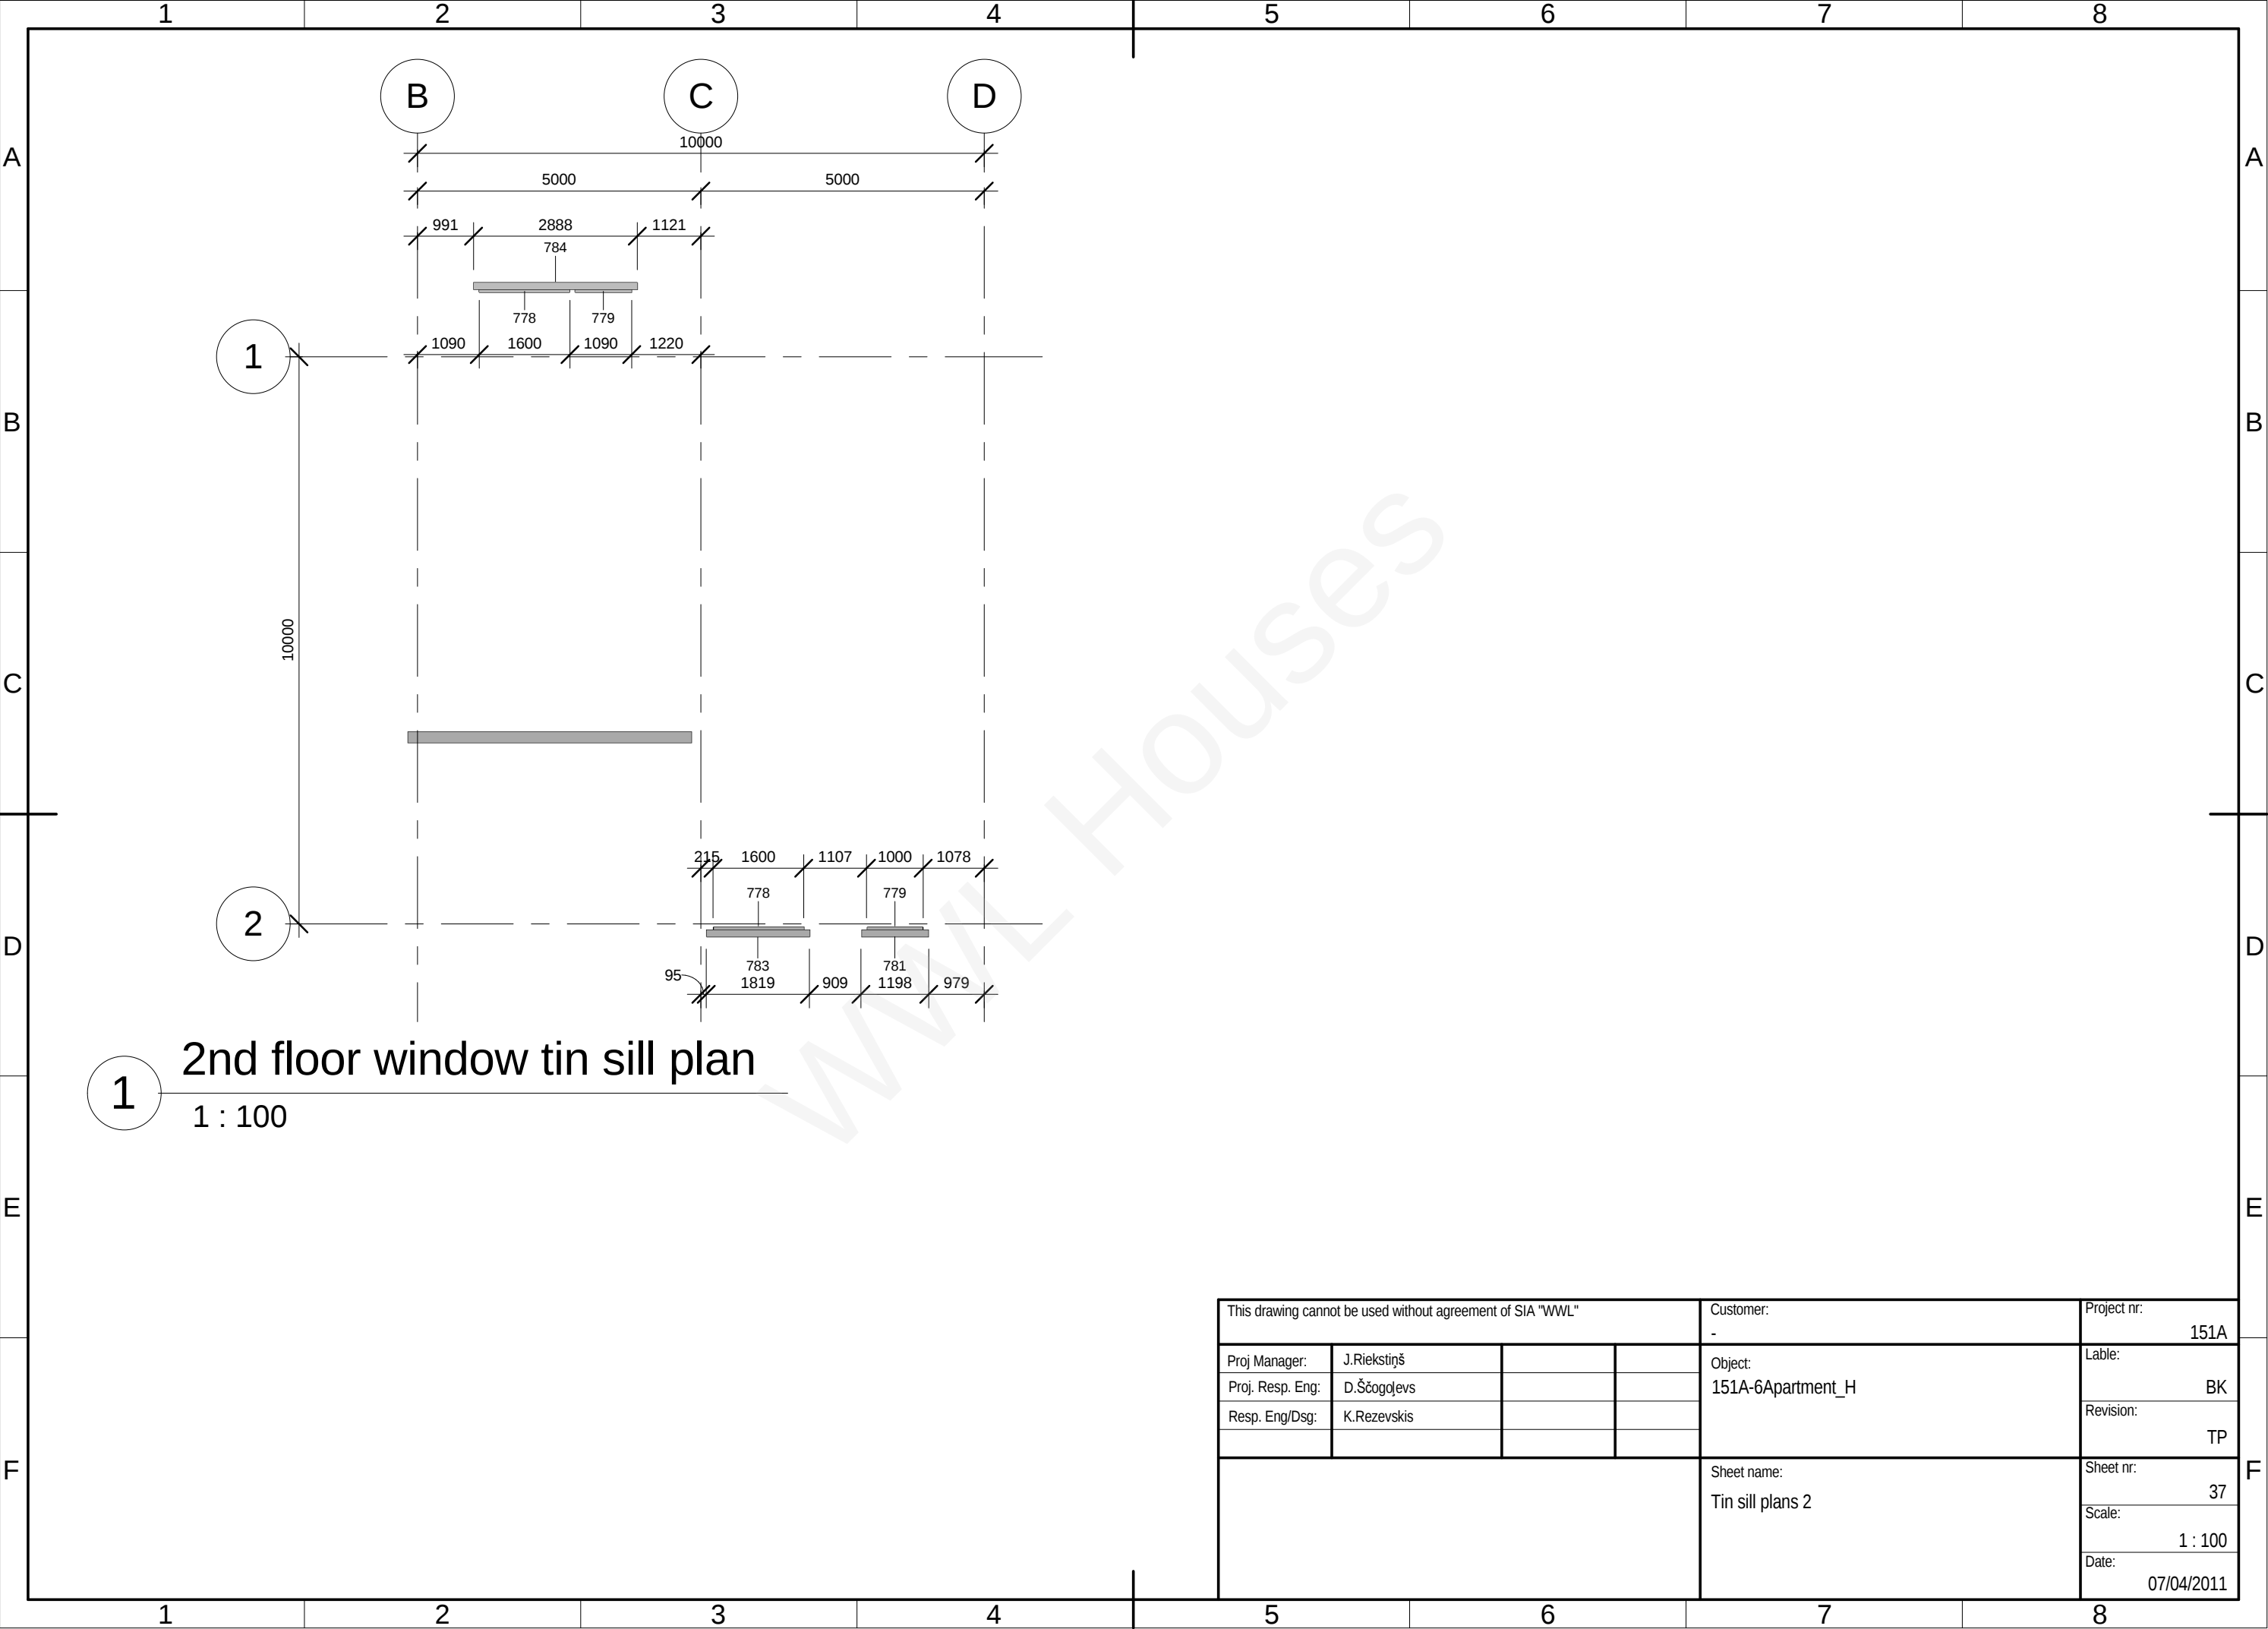

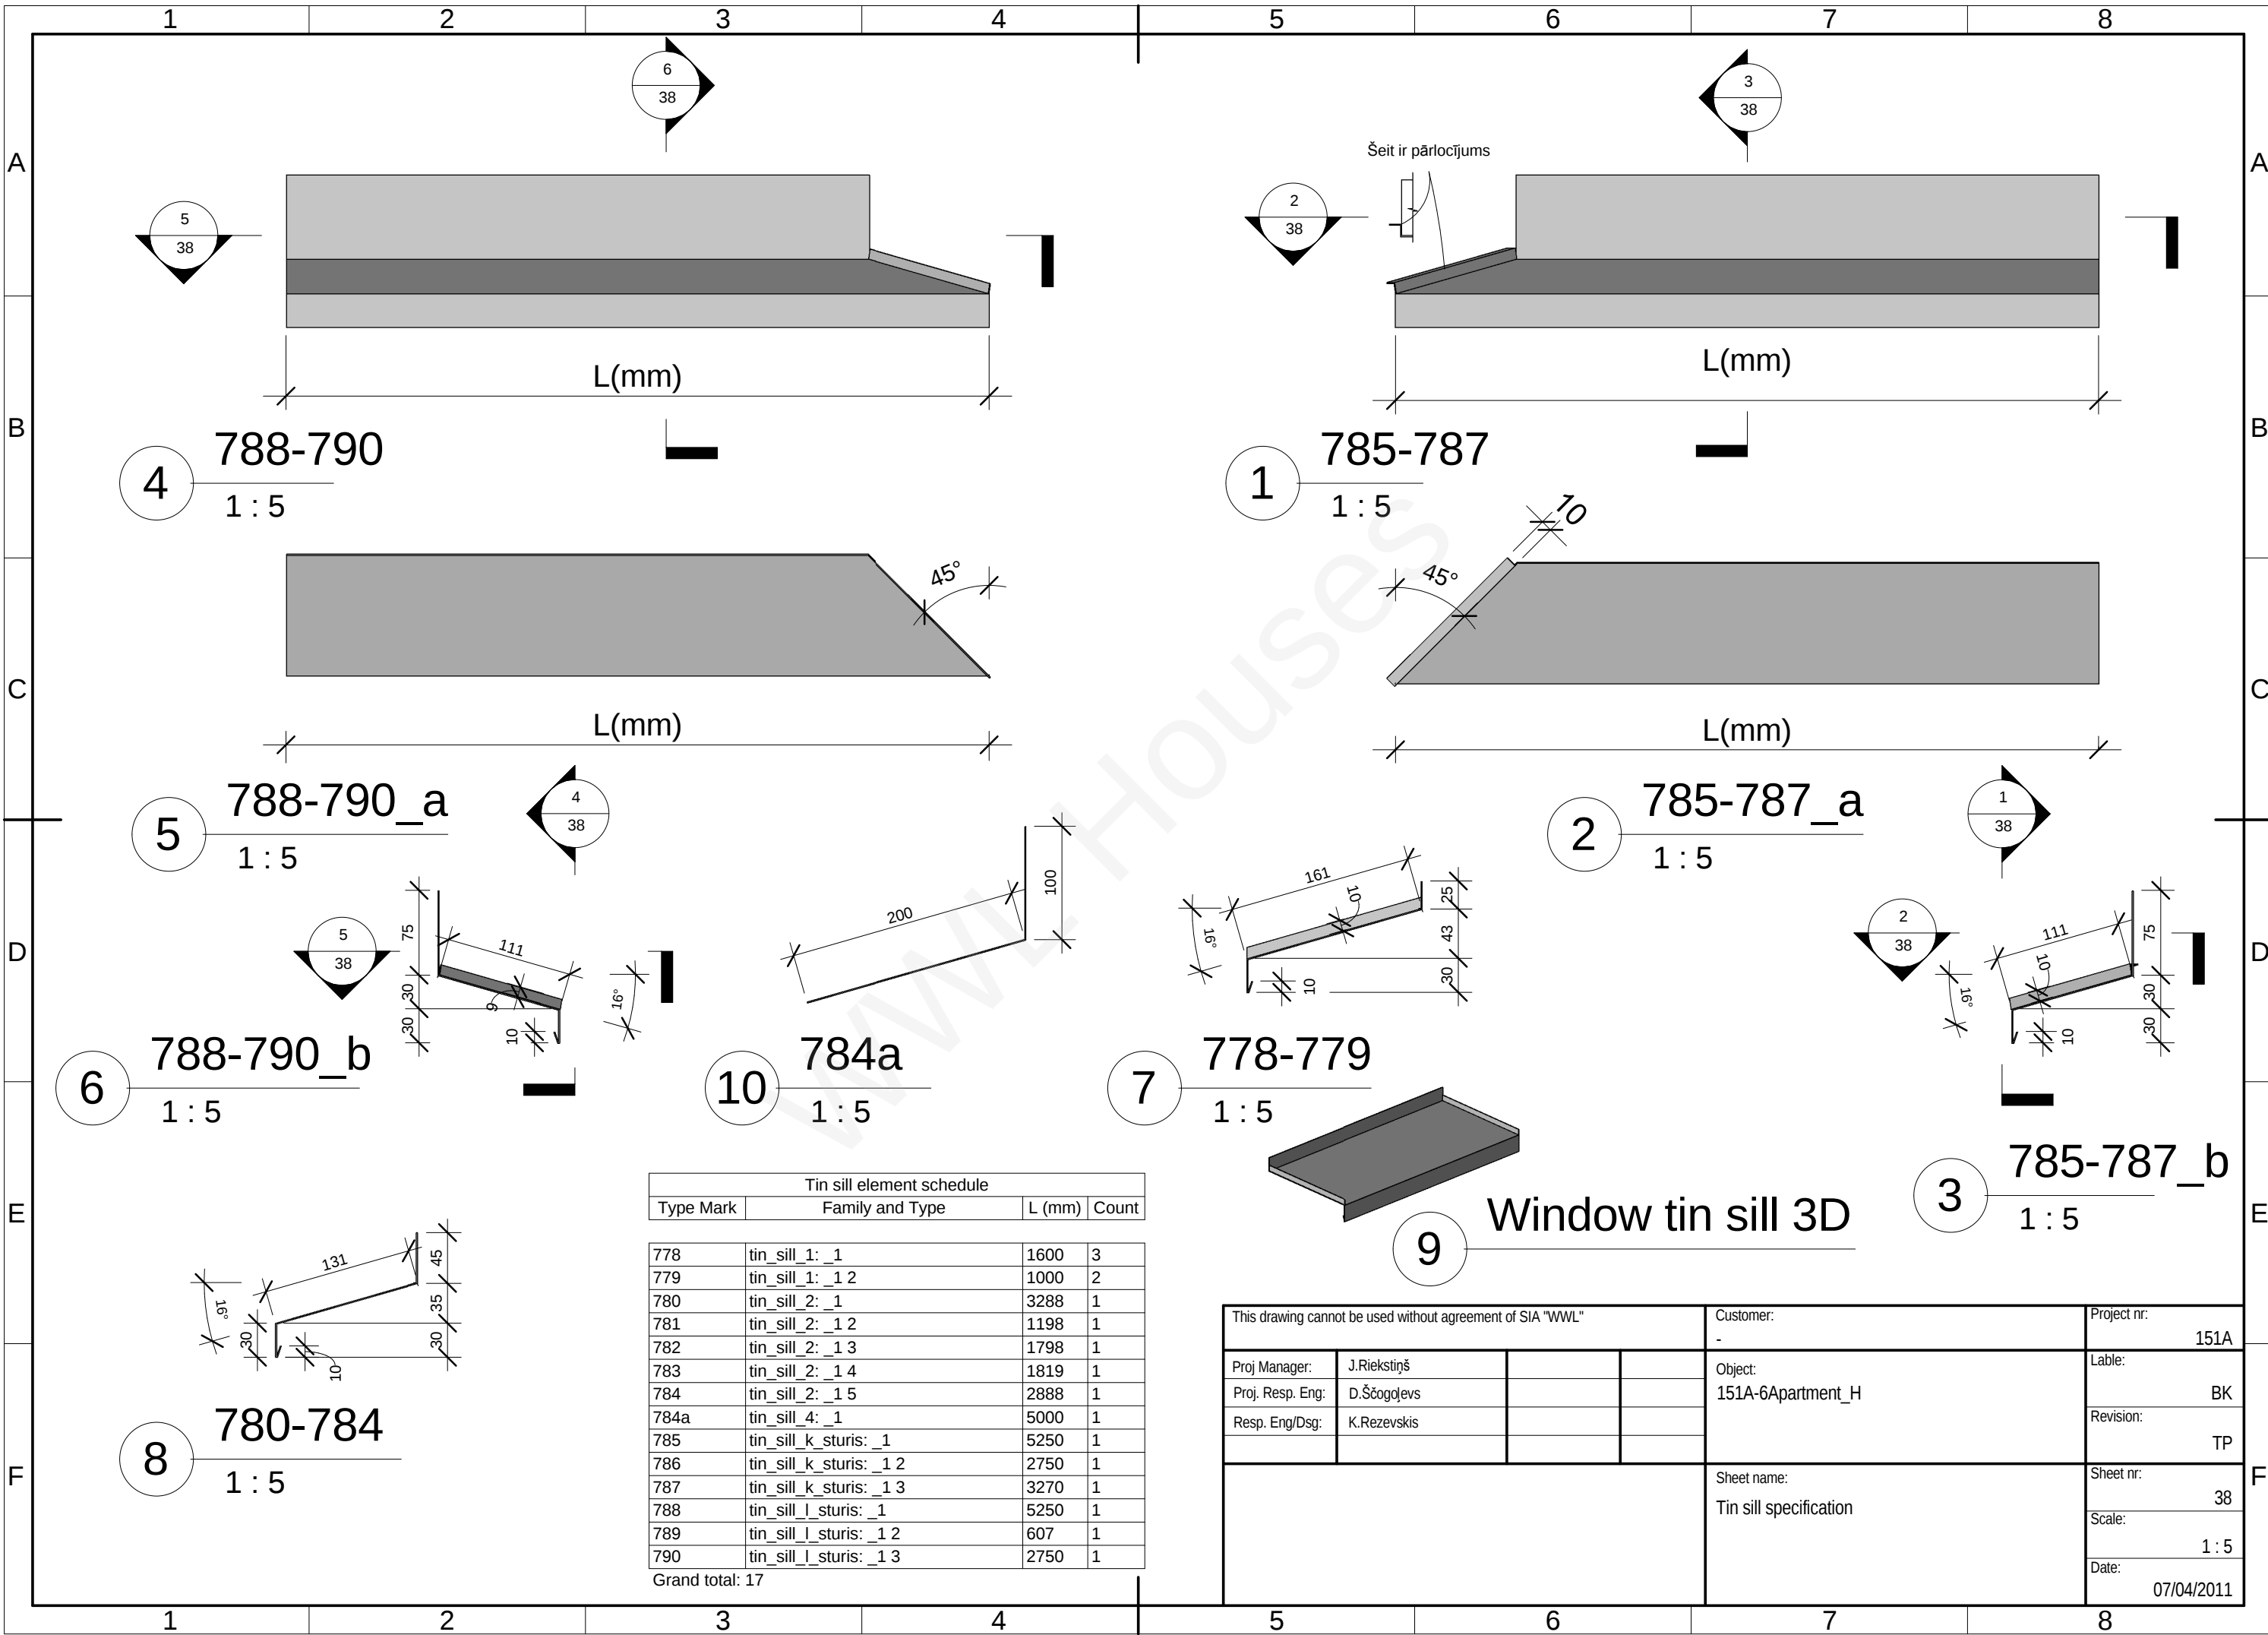

| Tin sill element schedule |                         |        |       |
|---------------------------|-------------------------|--------|-------|
| Type Mark                 | Family and Type         | L (mm) | Count |
| 778                       | tin_sill_1: _1          | 1600   | 3     |
| 779                       | tin_sill_1: _1 2        | 1000   | 2     |
| 780                       | tin_sill_2: _1          | 3288   | 1     |
| 781                       | tin_sill_2: _1 2        | 1198   | 1     |
| 782                       | tin_sill_2: _1 3        | 1798   | 1     |
| 783                       | tin_sill_2: _1 4        | 1819   | 1     |
| 784                       | tin_sill_2: _1 5        | 2888   | 1     |
| 784a                      | tin_sill_4: _1          | 5000   | 1     |
| 785                       | tin_sill_k_sturis: _1   | 5250   | 1     |
| 786                       | tin_sill_k_sturis: _1 2 | 2750   | 1     |
| 787                       | tin_sill_k_sturis: _1 3 | 3270   | 1     |
| 788                       | tin_sill_l_sturis: _1   | 5250   | 1     |
| 789                       | tin_sill_l_sturis: _1 2 | 607    | 1     |
| 790                       | tin_sill_l_sturis: _1 3 | 2750   | 1     |
| Grand total: 17           |                         |        |       |

|                                                            |             |  |  |                        |             |
|------------------------------------------------------------|-------------|--|--|------------------------|-------------|
| This drawing cannot be used without agreement of SIA "WWL" |             |  |  | Customer:              | Project nr: |
|                                                            |             |  |  | -                      | 151A        |
| Proj Manager:                                              | J.Riekstiņš |  |  | Object:                | Label:      |
| Proj. Resp. Eng:                                           | D.Ščogolevs |  |  | 151A-6Apartment_H      | BK          |
| Resp. Eng/Dsg:                                             | K.Rezevskis |  |  |                        | Revision:   |
|                                                            |             |  |  |                        | TP          |
|                                                            |             |  |  | Sheet name:            | Sheet nr:   |
|                                                            |             |  |  | Tin sill specification | 38          |
|                                                            |             |  |  |                        | Scale:      |
|                                                            |             |  |  |                        | 1 : 5       |
|                                                            |             |  |  | Date:                  | 07/04/2011  |